


SITE LAYOUT
SCALE: 1:1000 @A1

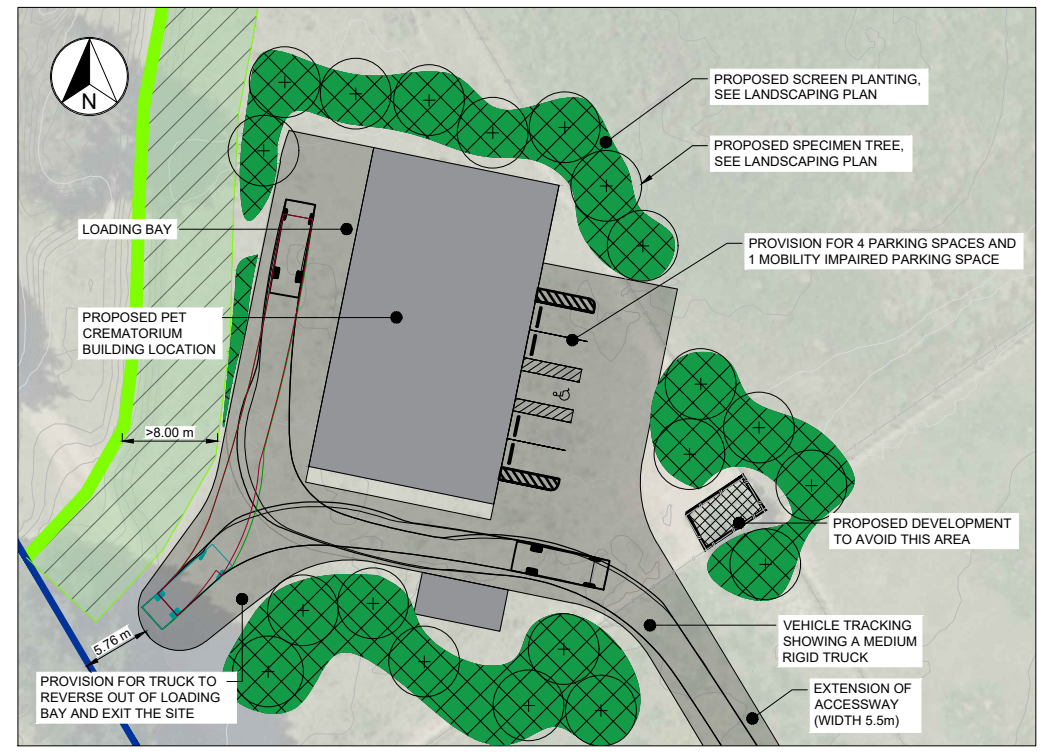

REVISION	AMENDMENT	APPROVED	DATE

wsp
Palmerston North Office
+64 6 350 2500

PO Box 1472
Palmerston North 4440
New Zealand

CIVIL

SCALES	ORIGINAL SIZE
AS SHOWN	A1
DRAWN	DESIGNED
GR	GR
DRAWING VERIFIED	DESIGN VERIFIED
RMcD	TM
	APPROVED
	TM
	APPROVED DATE
	2021-09-15

FOR CONSENT

PROJECT	TM
94 MULGRAVE STREET, ASHURST	
SOUL FRIENDS PET CREMATORIUM	
TITLE	GENERAL SITE LAYOUT
WSP PROJECT NO. (SUB-PROJECT)	5-P1403.00
SHEET NO.	C01
REVISION	C



PROPOSED SCREEN PLANTING
SCALE: 1:250 @A1


KEY:

- PROPOSED PET CREMATORIUM
- PROPOSED ACCESSWAY, PARKING AND TURNING FACILITY
- EXISTING STOPBANK
- 8m SEPERATION DISTANCE FROM STOPBANK
- EXISTING AREA TO BE AVOIDED AT CLIENT REQUEST
- EXISTING FENCES
- EXISTING SITE BOUNDARY
- PROPOSED SCREEN PLANTING
- + PROPOSED SPECIMEN TREES
- PROPOSED ACOUSTIC FENCE

- NOTES:**
1. THIS PLAN IS TO BE READ IN CONJUNCTION WITH SOUL FRIENDS CREMATORIUM LANDSCAPE AND VISUAL ASSESSMENT REPORT (APPENDIX D)
 2. ALL PLANTS TO BE SOURCED FROM THE MANAWATU/PALMERSTON NORTH ECOLOGICAL REGION
 3. NATIVE TREES UNDERPLANTED WITH NATIVE SHRUBS TO BE USED FOR SCREEN PLANTING
 4. PLANTING LAYOUT TO BE CONFIRMED ON SITE PRIOR TO PLANTING
 5. PLANTS TO BE STAGGERED AND NOT PLANTED IN ROWS
 6. ALL PROPOSED BUILDINGS, STACKS AND ANCILLARY STRUCTURES TO BE FINISHED IN A LOW REFLECTIVE, DARK GREEN OR BLACK COLOUR

Soul Friends Crematorium
Schedule of Species

Code	Botanical Name	Common Name	Unit/Grade	Max. Growth Size (H x W)
TREE PLANTING				
	Alectryon excelsus	Titoki	45ltr	6.0 x 4.0m
	Sophora microphylla	Kowhai	45ltr	8.0 x 4.0m
SCREEN PLANTING				
	Carex virgata	Swamp Sedge	PB3	0.8 x 0.8m
	Chionochloa flavicans	Minature toetoe	PB3	0.75 x 1.0m
	Coprosma 'Black Cloud'	Minature toetoe	PB3	0.75 x 1.0m
	Hebe 'Wiri Mist'	Hebe	PB3	0.75 x 1.0m
	Leptospermum scoparium	Manuka	PB3	4.0 x 1.5m
	Phormium cookianum	Mountain Flax	PB3	1.0 x 1.0m
	Phormium tenax	Harakeke	PB3	2.0 x 2.0m
	Pittosporum tenifolium 'Golf Ball'		PB3	1.5 x 1.5m

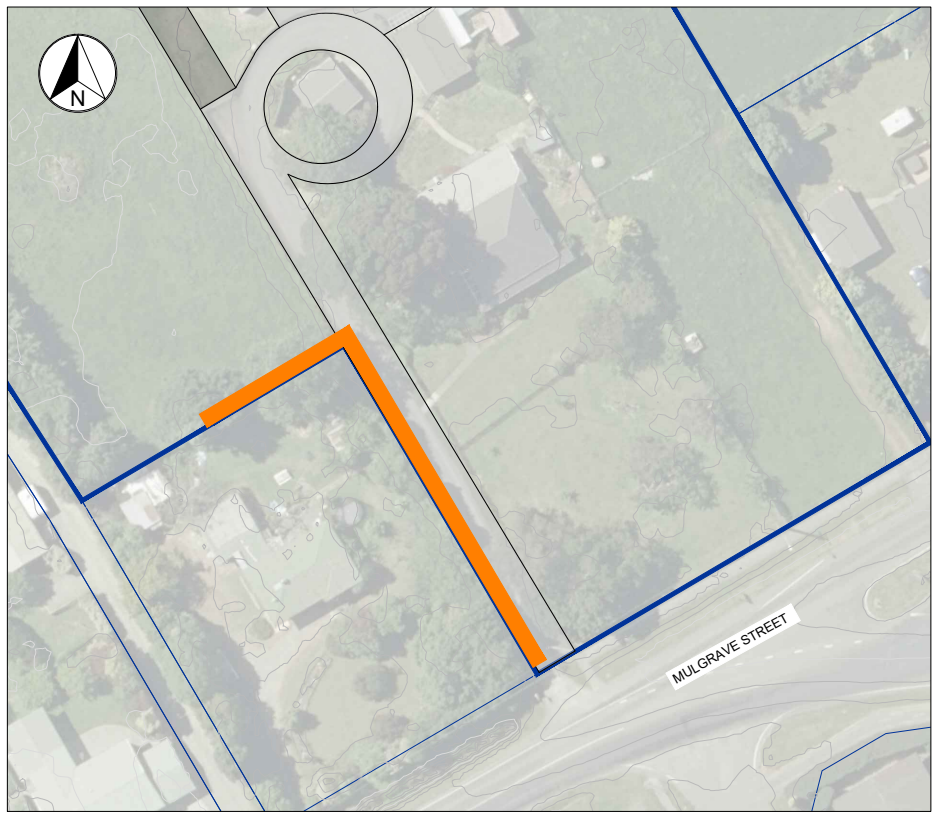

PROPOSED ACOUSTIC FENCE
SCALE: 1:500 @A1

REVISION	AMENDMENT	APPROVED	DATE

wsp
Palmerston North Office
+64 6 350 2500

PO Box 1472
Palmerston North 4440
New Zealand

CIVIL

SCALES AS SHOWN ORIGINAL SIZE **A1**

DRAWN	DESIGNED	APPROVED
GR	SS	TM
DRAWING VERIFIED	DESIGN VERIFIED	APPROVED DATE
RMcd	TM	2021-09-15


FOR CONSENT

PROJECT
SOUL FRIEND PET CREMATION
94 MULGRAVE STREET, ASHHURST
SOUL FRIENDS PET CREMATORIUM

TITLE
LANDSCAPING PLAN

WSP PROJECT NO. (SUB-PROJECT)
5-P1403.00

SHEET NO. **C02** REVISION **C**

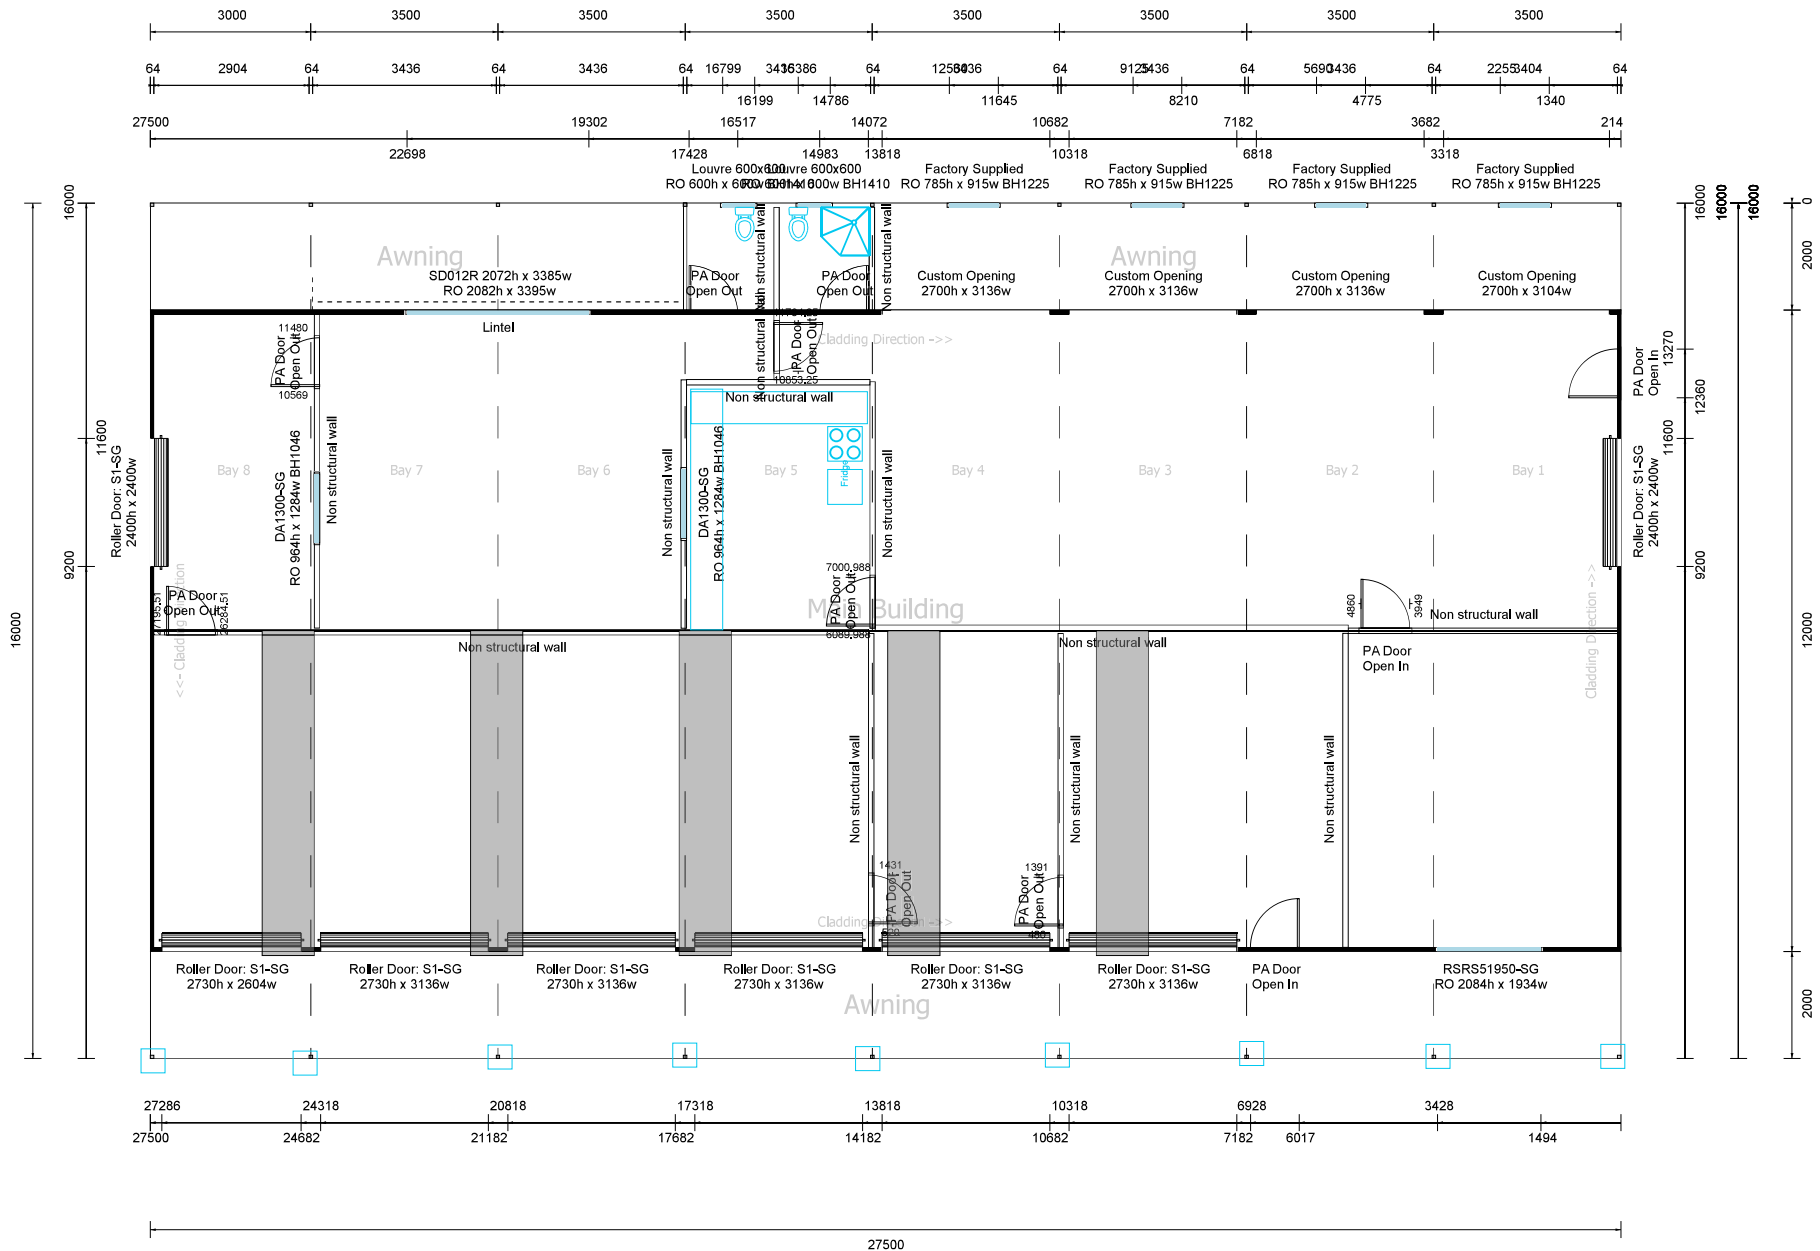

OikDRAW
 Rear Side
 Left Side Right Gable
 Front Side

Project No.: 1871985



Totalspan Manawatu
 PO Box 5302
 Terrace End
 4441
 06 355 5119
 manawatu@totalspan.co.nz

For: Tolly Farm & Soul Friend, Attn: Simone Morrison
 94 Mulgrave Street
 Ashhurst
 Palmerston North
 4810


COPYRIGHT, THESE DRAWINGS MUST NOT BE REPRODUCED WITHOUT EXPRESS PERMISSION FROM SPANBILD NEW ZEALAND LIMITED • DIMENSIONS IN MM UNLESS OTHERWISE STATED
 CONTRACTOR TO CONFIRM ALL DIMENSIONS ON SITE AT TIME OF CONSTRUCTION • THIS IS A C.A.D. DRAWING AND MUST NOT BE ALTERED BY MANUAL METHODS

Scale: 1:100


**ARCHITECTURAL DETAILS
FLOOR PLAN**

VIEWS
 2
 3 X 1
 4

VIEW 1

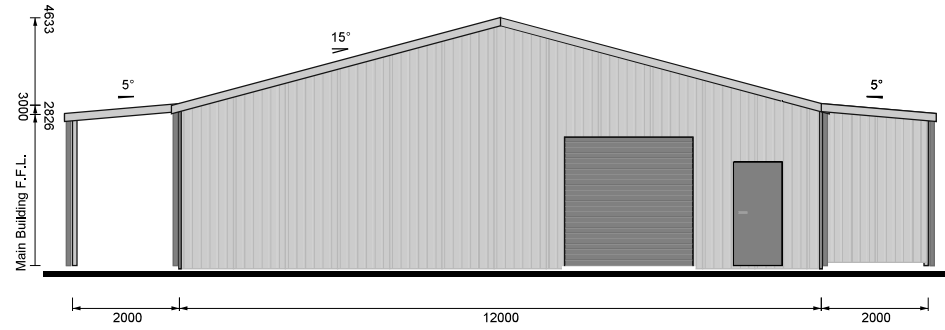

VIEW 2

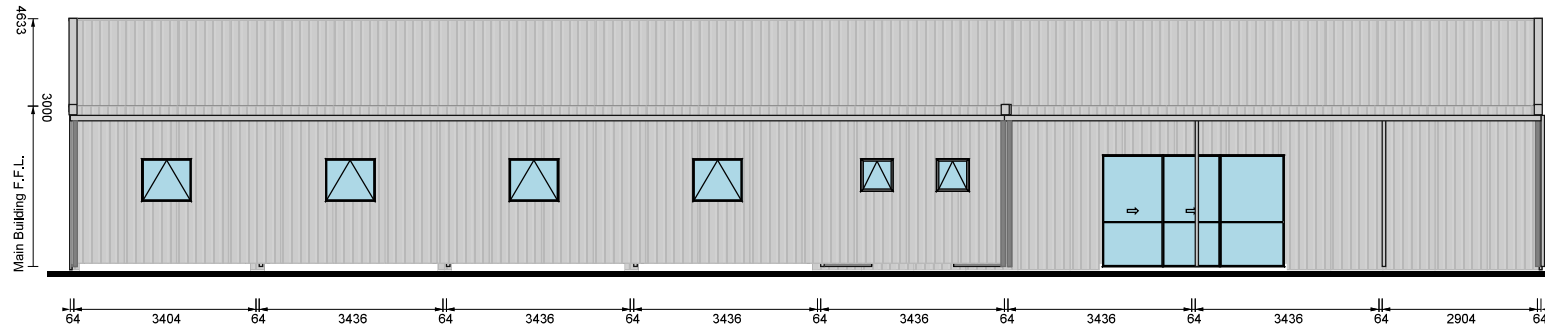

Project No.: 1871985



Totalspan Manawatu
 PO Box 5302
 Terrace End
 4441
 06 355 5119
 manawatu@totalspan.co.nz

For: Tolly Farm & Soul Friend, Attn: Simone Morrison
 94 Mulgrave Street
 Ashhurst
 Palmerston North
 4810


Scale: 1:100

ARCHITECTURAL DETAILS
ELEVATIONS


COPYRIGHT, THESE DRAWINGS MUST NOT BE REPRODUCED WITHOUT EXPRESS PERMISSION FROM SPANBILD NEW ZEALAND LIMITED • DIMENSIONS IN MM UNLESS OTHERWISE STATED
 CONTRACTOR TO CONFIRM ALL DIMENSIONS ON SITE AT TIME OF CONSTRUCTION • THIS IS A C.A.D. DRAWING AND MUST NOT BE ALTERED BY MANUAL METHODS

Page 2 of 3

VIEW 3

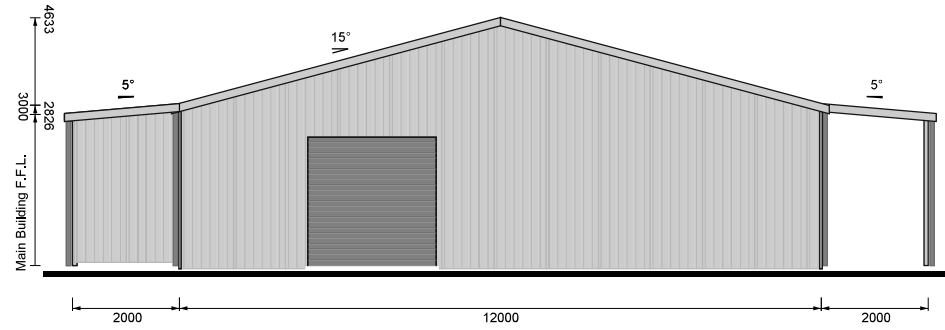

VIEW 4

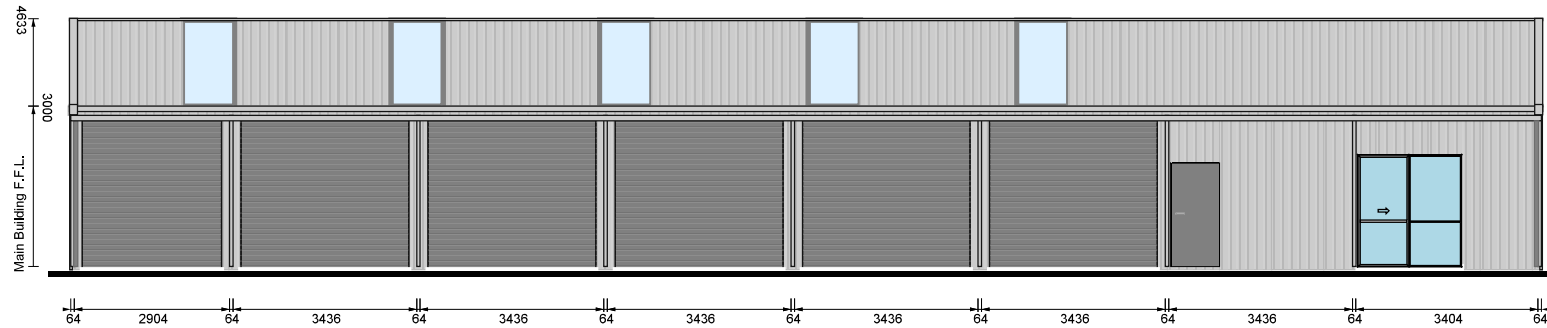

Project No.: 1871985



Totalspan Manawatu
 PO Box 5302
 Terrace End
 4441
 06 355 5119
 manawatu@totalspan.co.nz

For: Tolly Farm & Soul Friend, Attn: Simone Morrison
 94 Mulgrave Street
 Ashhurst
 Palmerston North
 4810


Scale: 1:100

ARCHITECTURAL DETAILS
ELEVATIONS


COPYRIGHT, THESE DRAWINGS MUST NOT BE REPRODUCED WITHOUT EXPRESS PERMISSION FROM SPANBILD NEW ZEALAND LIMITED • DIMENSIONS IN MM UNLESS OTHERWISE STATED
 CONTRACTOR TO CONFIRM ALL DIMENSIONS ON SITE AT TIME OF CONSTRUCTION • THIS IS A C.A.D. DRAWING AND MUST NOT BE ALTERED BY MANUAL METHODS

Page 3 of 3

CONTRACTOR TO VERIFY ALL DIMENSIONS PRIOR TO STARTING • ALL DIMENSIONS IN MM UNLESS STATED

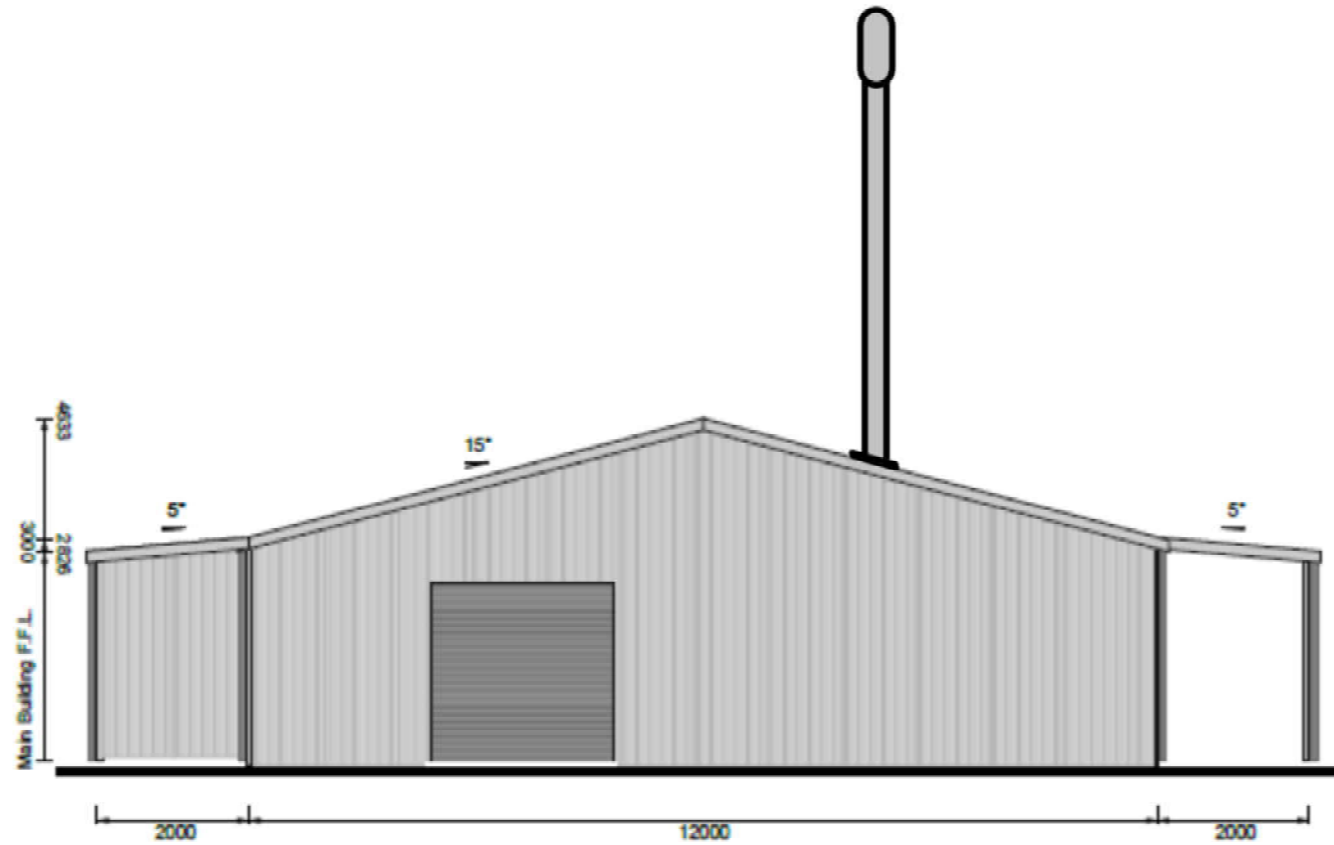

10.5m

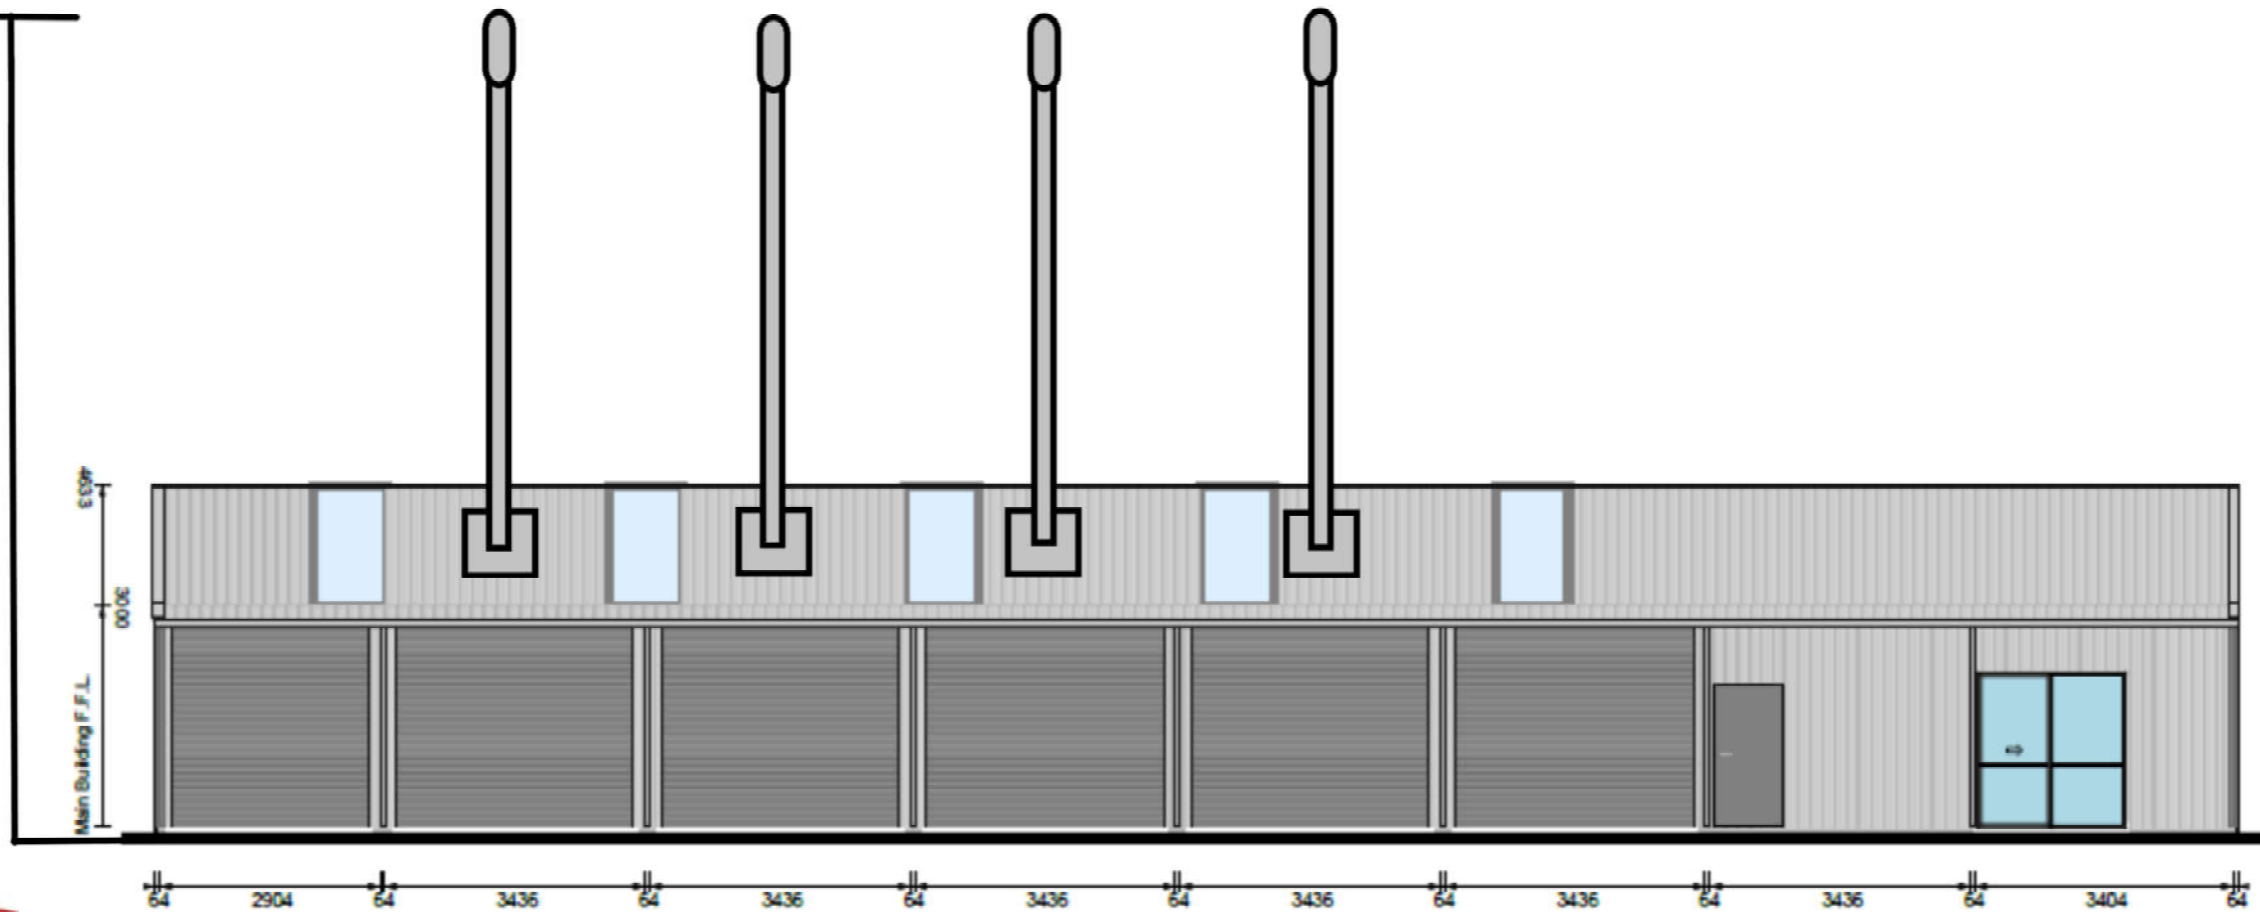

Phone (06) 355 5119

Building Proposed For:

Tolly Farm / Soul Friend

Drawing Title:

Plan & Elevation Showing Flues