


**SITE LAYOUT**  
SCALE: 1:1000 @A1

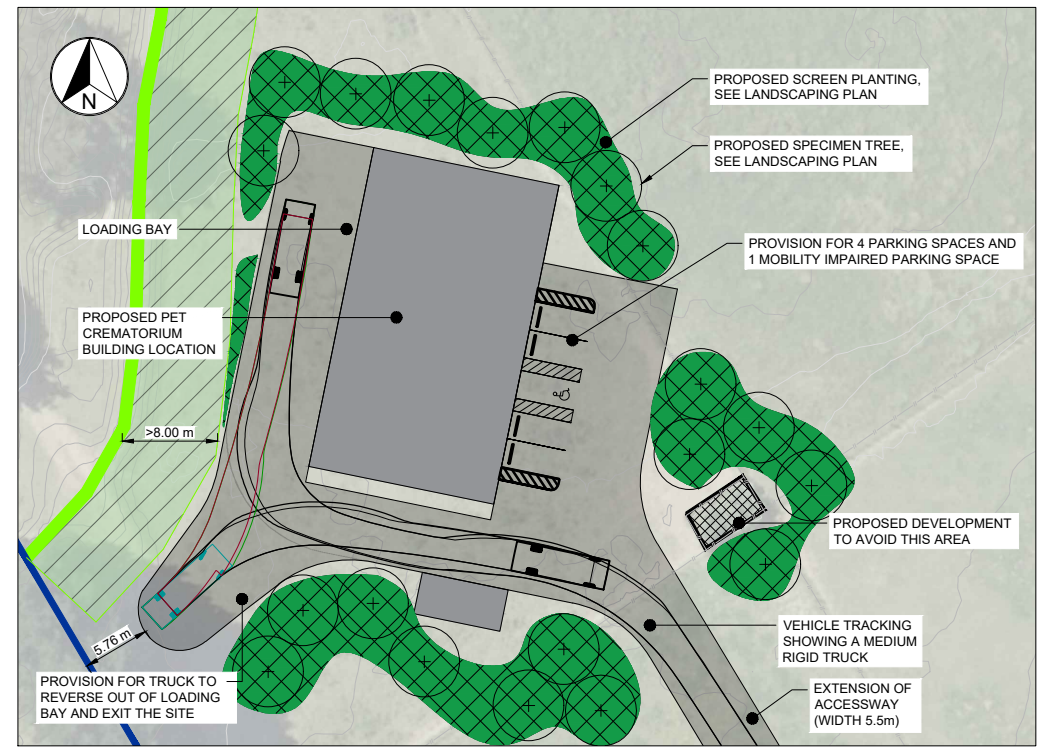

**INSET 1**  
SCALE: NTS

REVISION	AMENDMENT	APPROVED	DATE

**wsp**  
Palmerston North Office  
+64 6 350 2500

PO Box 1472  
Palmerston North 4440  
New Zealand

CIVIL

SCALES	ORIGINAL SIZE
AS SHOWN	A1
DRAWN	DESIGNED
GR	GR
DRAWING VERIFIED	DESIGN VERIFIED
RMcD	TM
	APPROVED
	TM
	APPROVED DATE
	2021-09-15

FOR CONSENT

PROJECT  
TM  
94 MULGRAVE STREET, ASHURST  
SOUL FRIENDS PET CREMATORIUM

TITLE  
GENERAL SITE LAYOUT

WSP PROJECT NO. (SUB-PROJECT)  
5-P1403.00

SHEET NO.  
C01

REVISION  
C



**PROPOSED SCREEN PLANTING**  
SCALE: 1:250 @A1


**KEY:**

- PROPOSED PET CREMATORIUM
- PROPOSED ACCESSWAY, PARKING AND TURNING FACILITY
- EXISTING STOPBANK
- 8m SEPERATION DISTANCE FROM STOPBANK
- EXISTING AREA TO BE AVOIDED AT CLIENT REQUEST
- EXISTING FENCES
- EXISTING SITE BOUNDARY
- PROPOSED SCREEN PLANTING
- XX PROPOSED SPECIMEN TREES
- PROPOSED ACOUSTIC FENCE

- NOTES:**
1. THIS PLAN IS TO BE READ IN CONJUNCTION WITH SOUL FRIENDS CREMATORIUM LANDSCAPE AND VISUAL ASSESSMENT REPORT (APPENDIX D)
  2. ALL PLANTS TO BE SOURCED FROM THE MANAWATU/PALMERSTON NORTH ECOLOGICAL REGION
  3. NATIVE TREES UNDERPLANTED WITH NATIVE SHRUBS TO BE USED FOR SCREEN PLANTING
  4. PLANTING LAYOUT TO BE CONFIRMED ON SITE PRIOR TO PLANTING
  5. PLANTS TO BE STAGGERED AND NOT PLANTED IN ROWS
  6. ALL PROPOSED BUILDINGS, STACKS AND ANCILLARY STRUCTURES TO BE FINISHED IN A LOW REFLECTIVE, DARK GREEN OR BLACK COLOUR

**Soul Friends Crematorium**  
**Schedule of Species**

Code	Botanical Name	Common Name	Unit/Grade	Max. Growth Size (H x W)	Percentage Mix	Spacing (Centres)	Quantity
<b>TREE PLANTING</b>							
AE	Alectryon excelsus	Titoki	45ltr	6.0 x 4.0m	N/A	Specimen	2
CL	Corynocarpus laevigatus	Karak	45ltr	12 x 8.0m	N/A	Specimen	6
KE	Knightia excelsa	Rewarewa	45ltr	20 x 5.0m	N/A	Specimen	6
PT	Podocarpus totara	Totara	45ltr	15 x 8.0m	N/A	Specimen	5
SM	Sophora microphylla	Kowhai	45ltr	8.0 x 4.0m	N/A	Specimen	2
<b>SCREEN PLANTING</b>							
As Shown	Carex virgata	Swamp Sedge	PB3	0.8 x 0.8m	10%	0.9	75
As Shown	Chionochloa flavicans	Minature toetoe	PB3	0.75 x 1.0m	5%	0.9	37
As Shown	Coprosma 'Black Cloud'	Minature toetoe	PB3	0.75 x 1.0m	5%	0.9	37
As Shown	Hebe 'Wiri Mist'	Hebe	PB3	0.75 x 1.0m	10%	0.9	75
As Shown	Leptospermum scoparium	Manuka	PB3	4.0 x 1.5m	30%	0.8	306
As Shown	Phormium cookianum	Mountain Flax	PB3	1.0 x 1.0m	10%	0.9	75
As Shown	Phormium tenax	Harakeke	PB3	2.0 x 2.0m	20%	1.5	61
As Shown	Pittosporum tenifolium 'Golf Ball'		PB3	1.5 x 1.5m	10%	1	68
<b>Total</b>							<b>734</b>

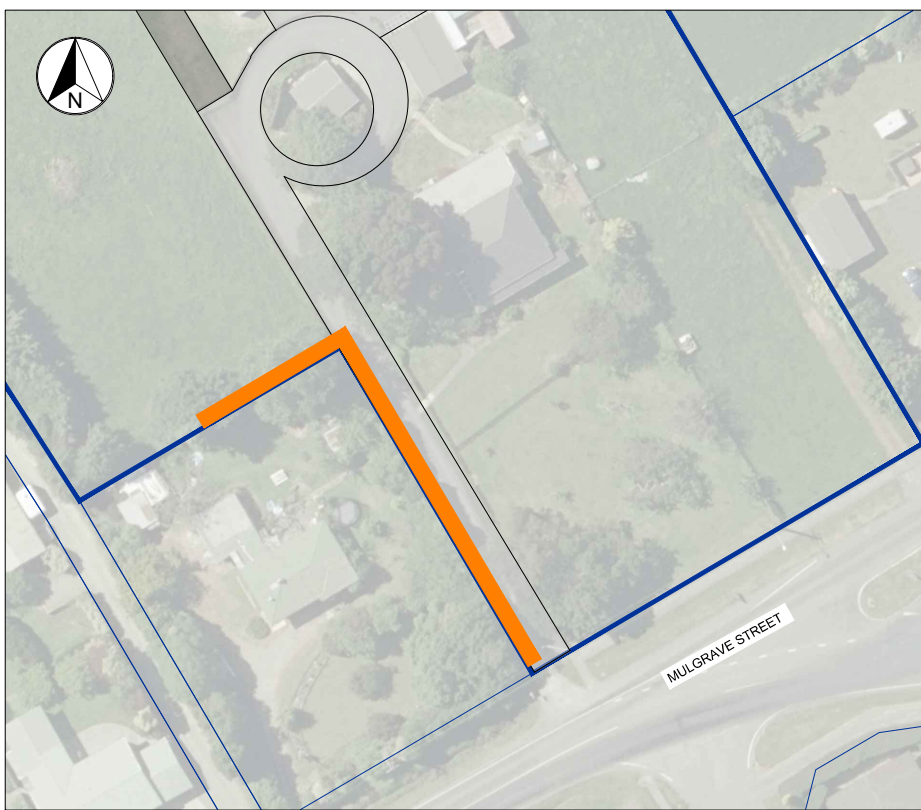

**PROPOSED ACOUSTIC FENCE**  
SCALE: 1:500 @A1

REVISION	AMENDMENT	APPROVED	DATE


**wsp**  
Palmerston North Office PO Box 1472  
+64 6 350 2500 Palmerston North 4440  
New Zealand

CIVIL

SCALES	DESIGNED	APPROVED
AS SHOWN	SS	TM
DRAWN	GR	
DRAWING VERIFIED	RMcD	
	DESIGN VERIFIED	APPROVED DATE
	TM	2021-10-05

**FOR CONSENT**

PROJECT		SHEET NO.		REVISION	
SOUL FRIEND PET CREMATION		C02		C	
94 MULGRAVE STREET, ASHHURST					
SOUL FRIENDS PET CREMATORIUM					
TITLE					
LANDSCAPING PLAN					
WSP PROJECT NO. (SUB-PROJECT)					
5-P1403.00					

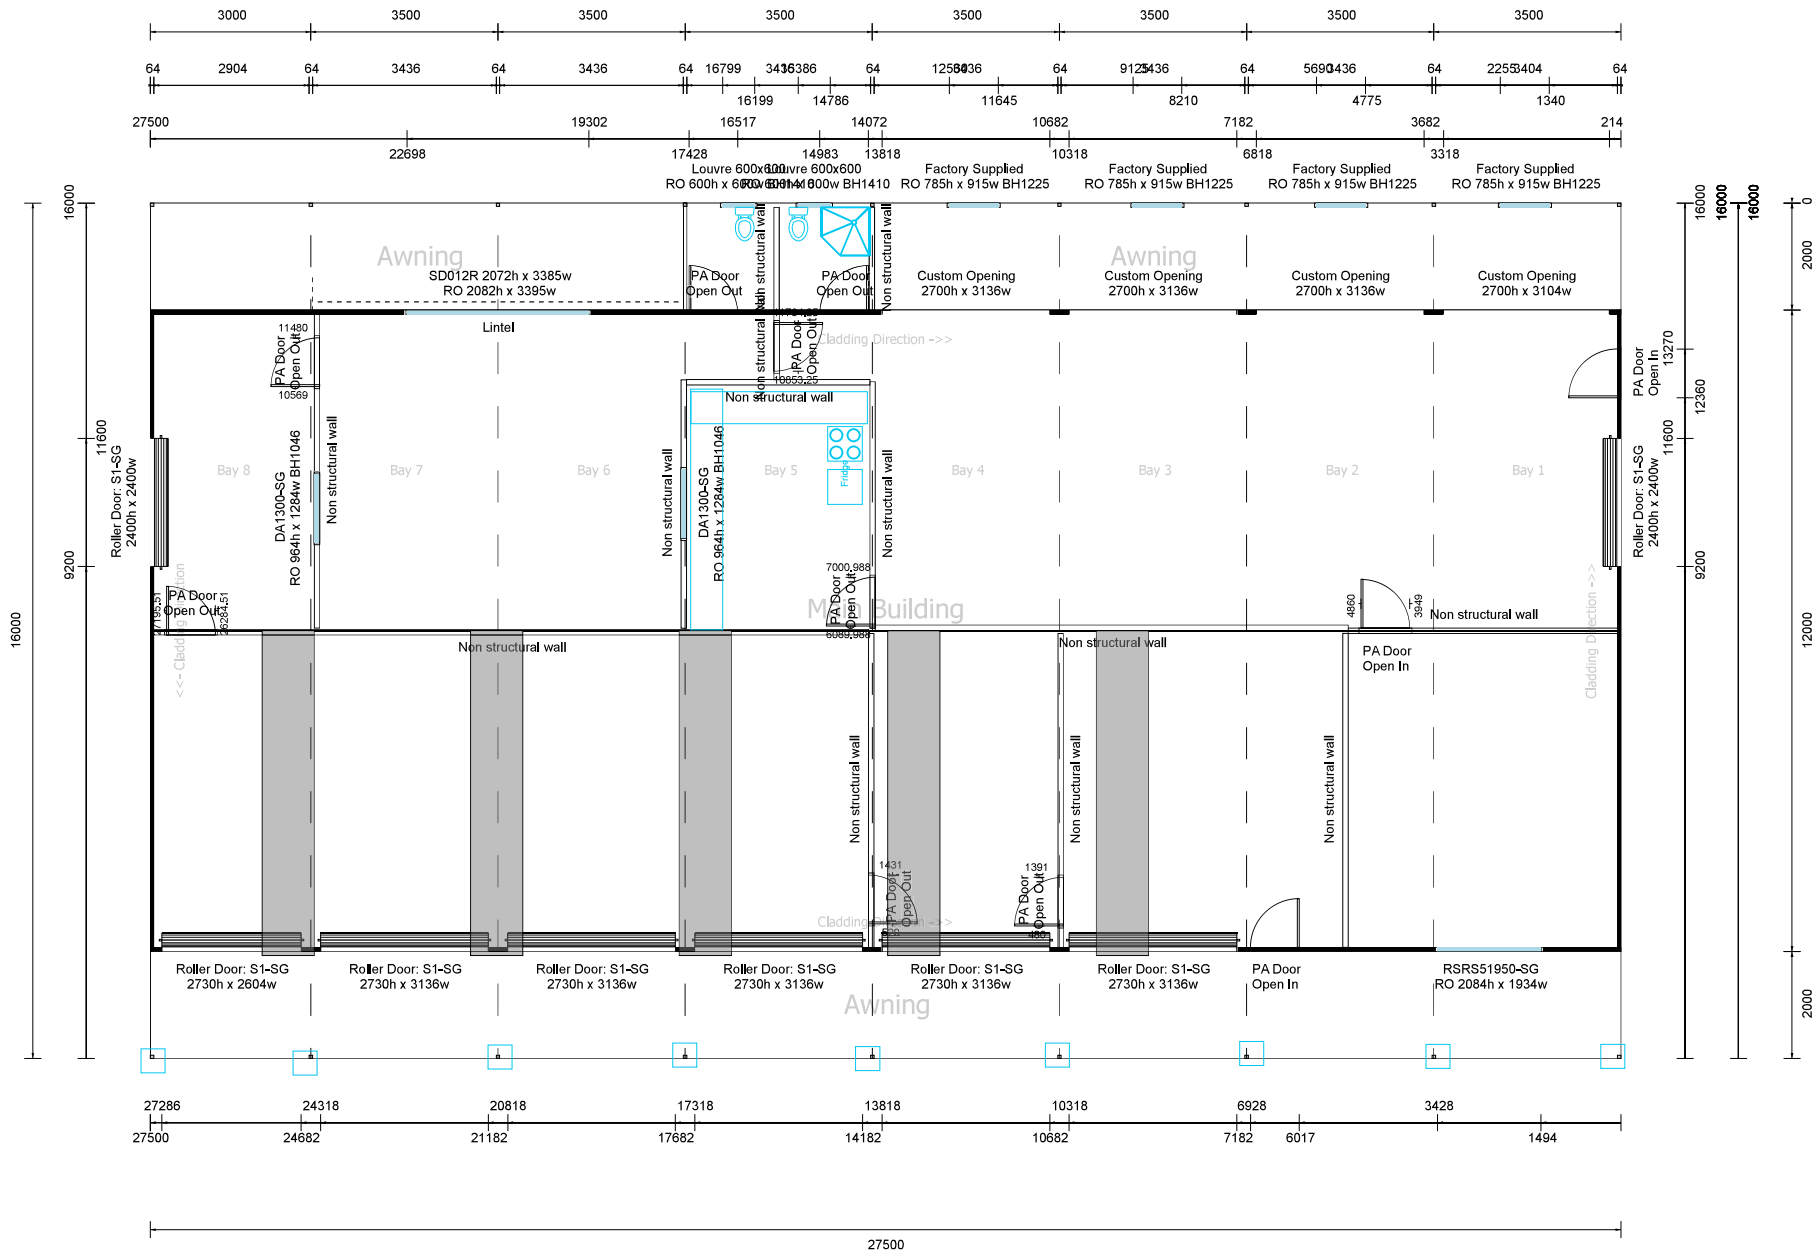

OikDRAW  
 Rear Side  
 Left Side Right Gable   
 Front Side

Project No.: 1871985



Totalspan Manawatu  
 PO Box 5302  
 Terrace End  
 4441  
 06 355 5119  
 manawatu@totalspan.co.nz

For: Tolly Farm & Soul Friend, Attn: Simone Morrison  
 94 Mulgrave Street  
 Ashhurst  
 Palmerston North  
 4810


COPYRIGHT, THESE DRAWINGS MUST NOT BE REPRODUCED WITHOUT EXPRESS PERMISSION FROM SPANBILD NEW ZEALAND LIMITED • DIMENSIONS IN MM UNLESS OTHERWISE STATED  
 CONTRACTOR TO CONFIRM ALL DIMENSIONS ON SITE AT TIME OF CONSTRUCTION • THIS IS A C.A.D. DRAWING AND MUST NOT BE ALTERED BY MANUAL METHODS

Scale: 1:100


**ARCHITECTURAL DETAILS  
FLOOR PLAN**

VIEWS  
 2  
 3 X 1  
 4

VIEW 1

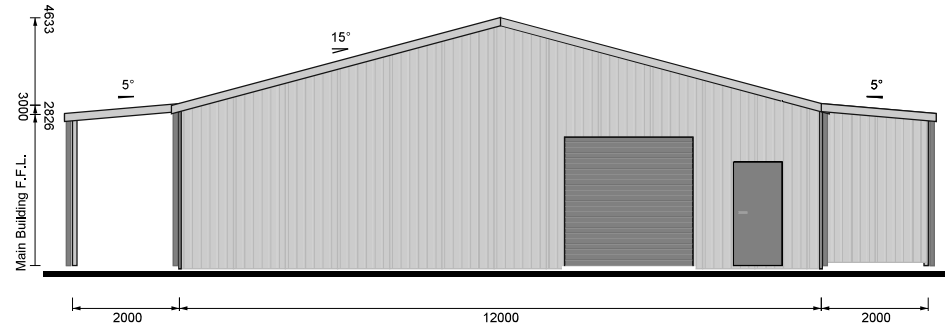

VIEW 2

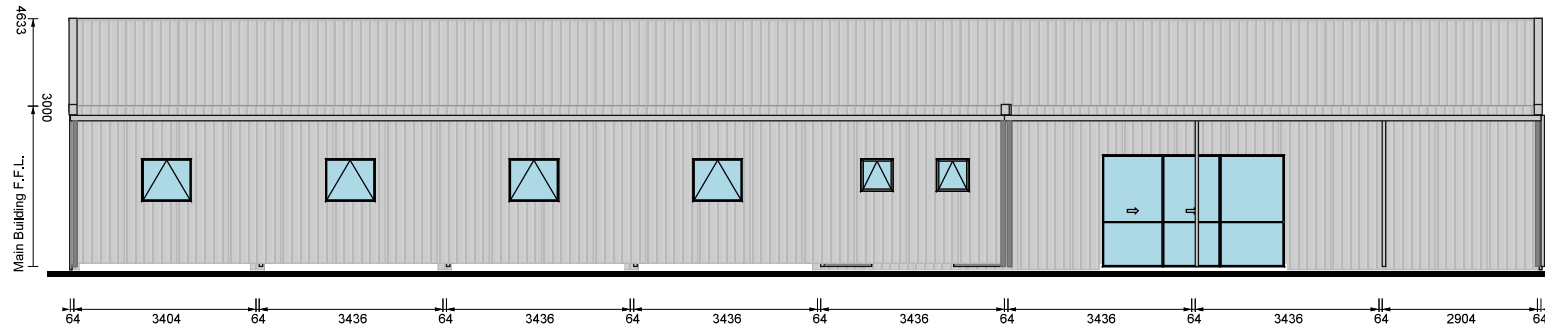

Project No.: 1871985



Totalspan Manawatu  
 PO Box 5302  
 Terrace End  
 4441  
 06 355 5119  
 manawatu@totalspan.co.nz

For: Tolly Farm & Soul Friend, Attn: Simone Morrison  
 94 Mulgrave Street  
 Ashhurst  
 Palmerston North  
 4810


Scale: 1:100

ARCHITECTURAL DETAILS  
ELEVATIONS


COPYRIGHT, THESE DRAWINGS MUST NOT BE REPRODUCED WITHOUT EXPRESS PERMISSION FROM SPANBILD NEW ZEALAND LIMITED • DIMENSIONS IN MM UNLESS OTHERWISE STATED  
 CONTRACTOR TO CONFIRM ALL DIMENSIONS ON SITE AT TIME OF CONSTRUCTION • THIS IS A C.A.D. DRAWING AND MUST NOT BE ALTERED BY MANUAL METHODS

Page 2 of 3

VIEW 3

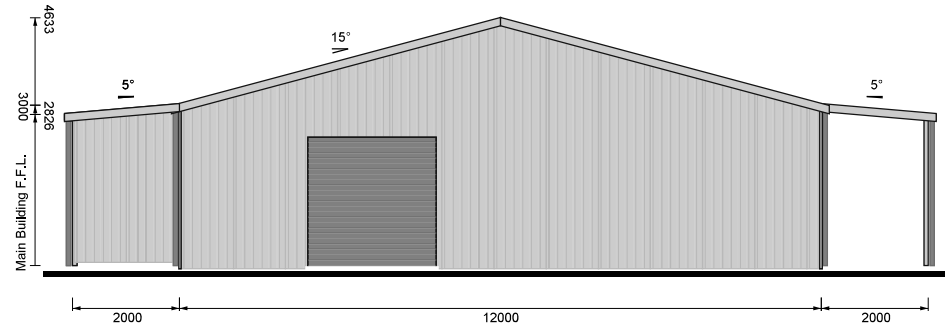

VIEW 4

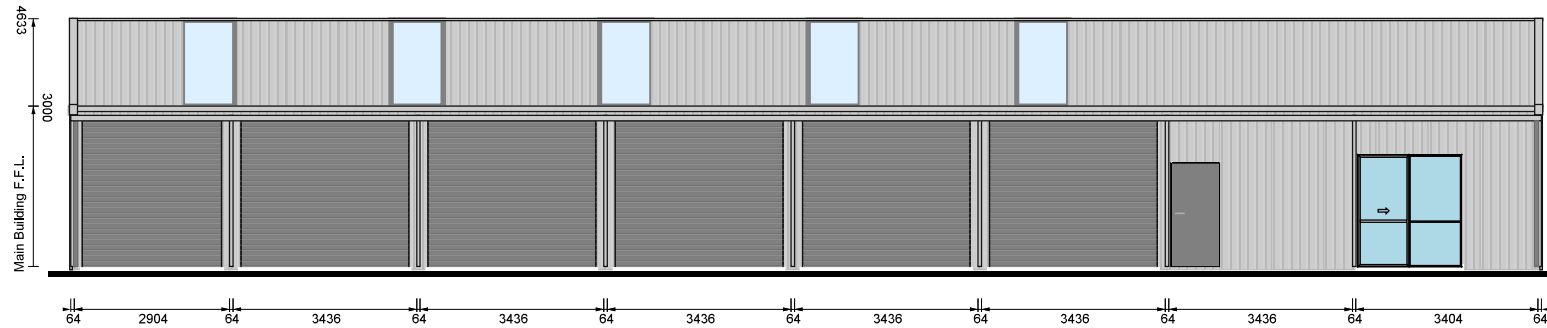

Project No.: 1871985



Totalspan Manawatu  
 PO Box 5302  
 Terrace End  
 4441  
 06 355 5119  
 manawatu@totalspan.co.nz

For: Tolly Farm & Soul Friend, Attn: Simone Morrison  
 94 Mulgrave Street  
 Ashhurst  
 Palmerston North  
 4810


Scale: 1:100

ARCHITECTURAL DETAILS  
ELEVATIONS


COPYRIGHT, THESE DRAWINGS MUST NOT BE REPRODUCED WITHOUT EXPRESS PERMISSION FROM SPANBILD NEW ZEALAND LIMITED • DIMENSIONS IN MM UNLESS OTHERWISE STATED  
 CONTRACTOR TO CONFIRM ALL DIMENSIONS ON SITE AT TIME OF CONSTRUCTION • THIS IS A C.A.D. DRAWING AND MUST NOT BE ALTERED BY MANUAL METHODS

Page 3 of 3

CONTRACTOR TO VERIFY ALL DIMENSIONS PRIOR TO STARTING • ALL DIMENSIONS IN MM UNLESS STATED

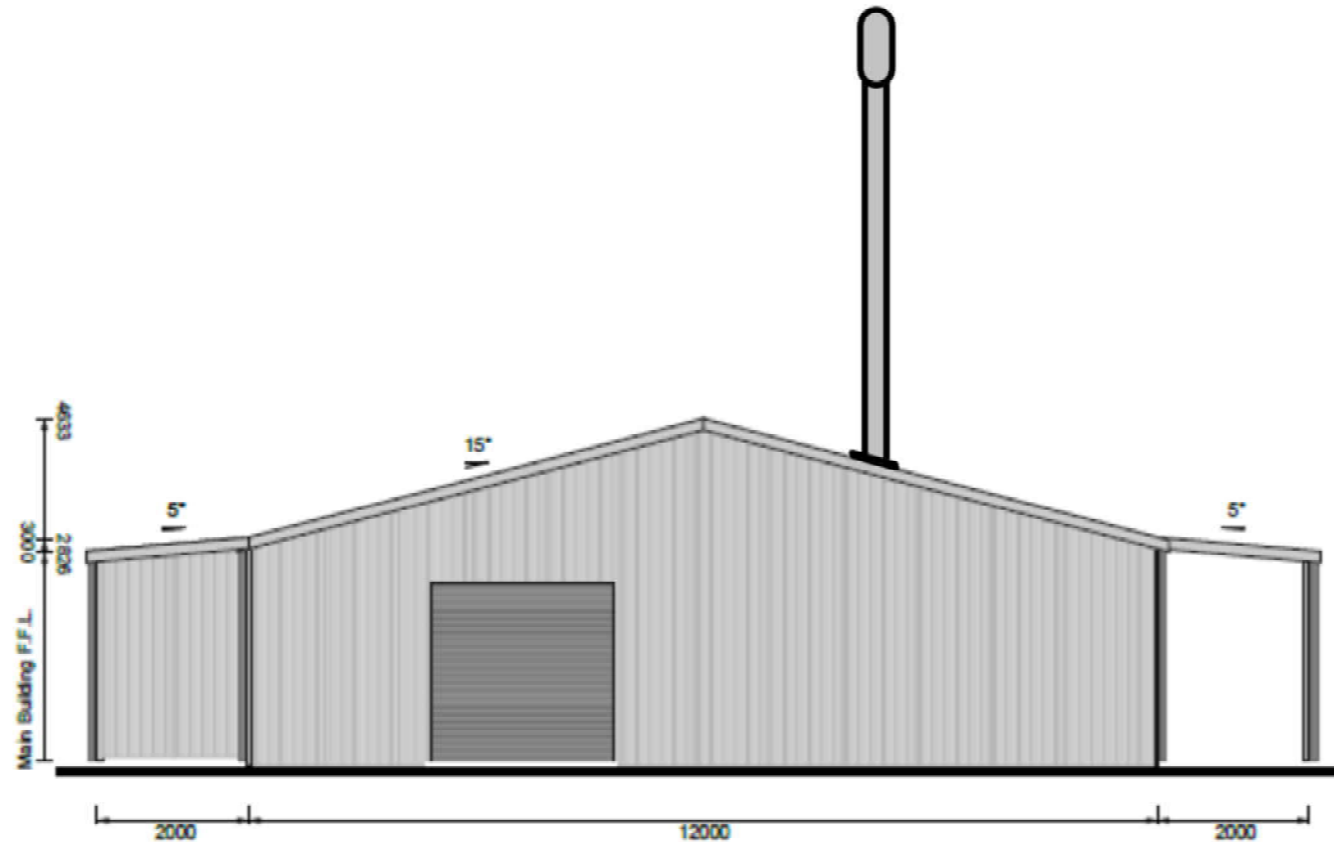

10.5m

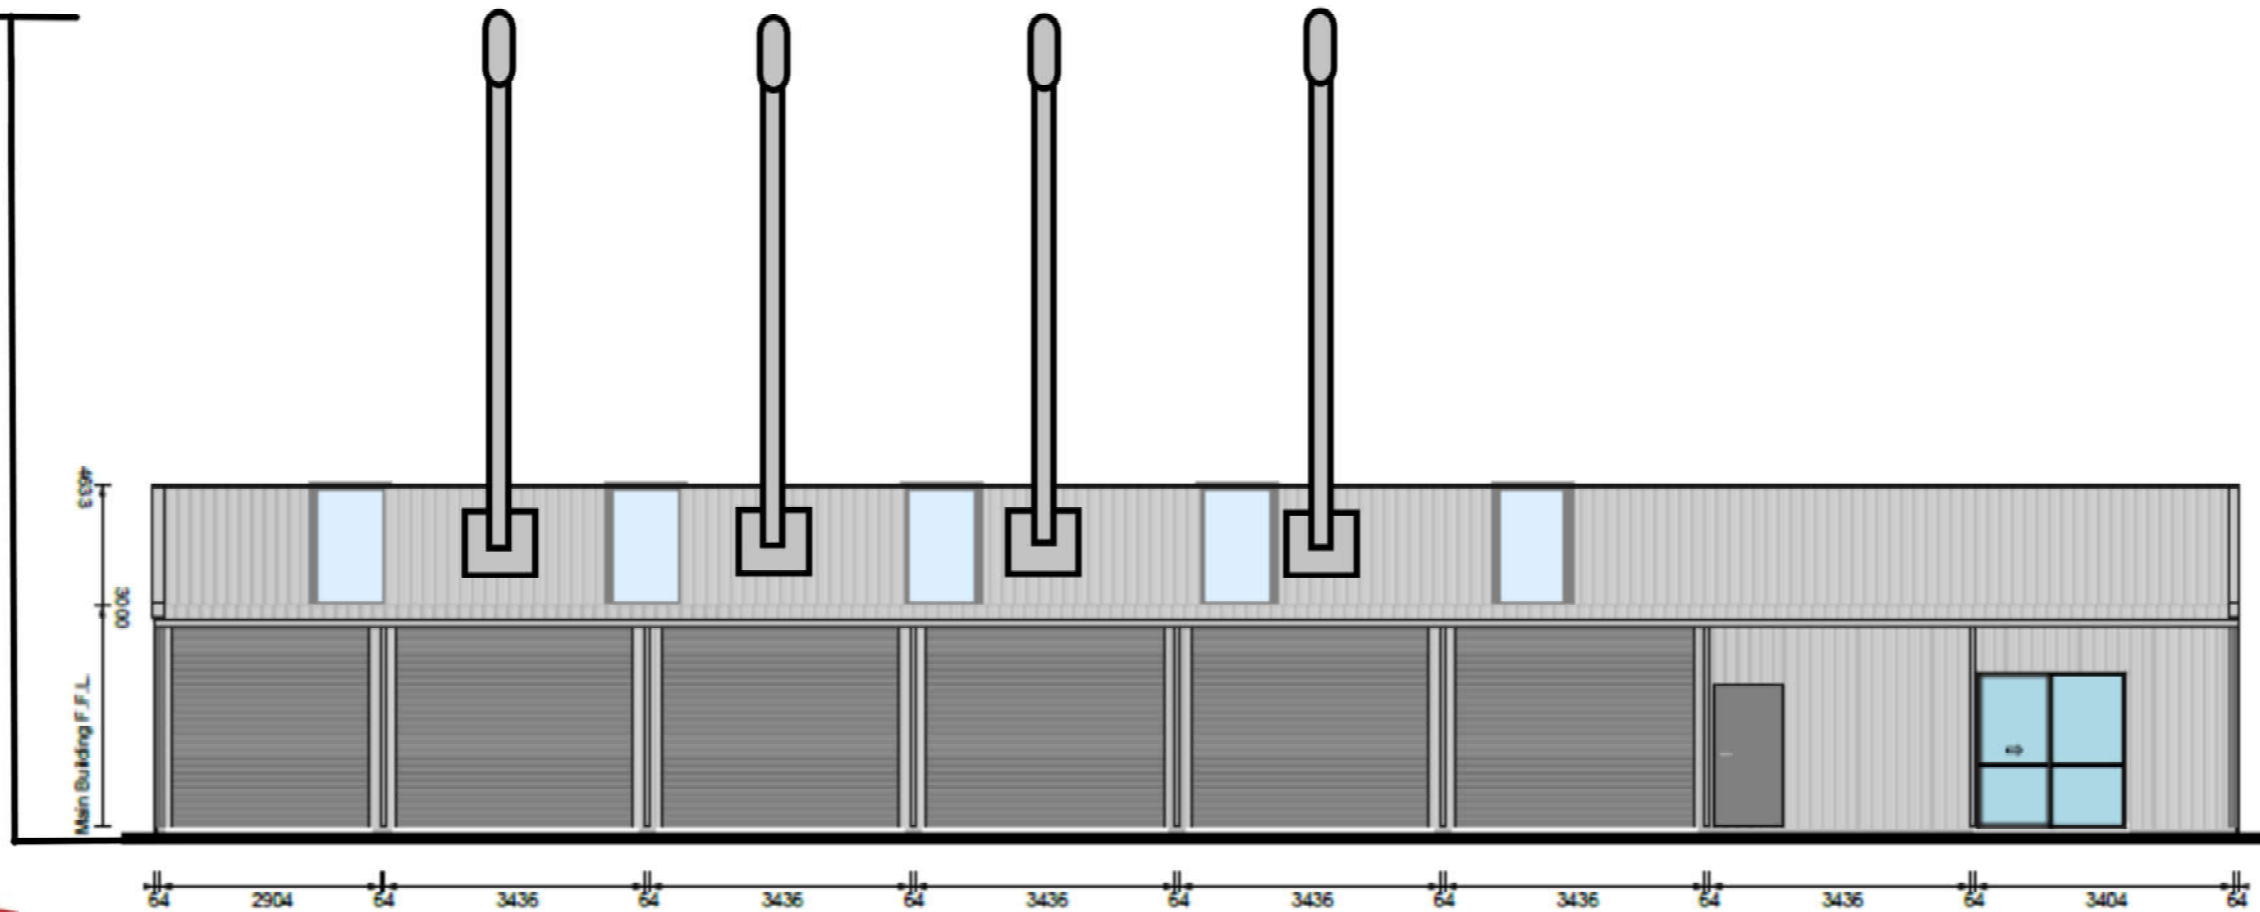

Phone (06) 355 5119



Building Proposed For:

Tolly Farm / Soul Friend

Drawing Title:

Plan & Elevation Showing Flues



Map: 210930-5-P1403-GvH-MAP4	Author: GvH				<p><b>Legend</b></p> <ul style="list-style-type: none"> <li><span style="display: inline-block; width: 15px; height: 10px; background-color: #e91e63; border: 1px solid black; margin-right: 5px;"></span> 83 Winchester St</li> <li><span style="display: inline-block; width: 15px; height: 10px; background-color: #00ff00; border: 1px solid black; margin-right: 5px;"></span> 114 Mulgrave Street</li> <li><span style="display: inline-block; width: 15px; height: 10px; background-color: #9c27b0; border: 1px solid black; margin-right: 5px;"></span> 102 Mulgrave Street</li> <li><span style="display: inline-block; width: 15px; height: 10px; background-color: #a1887f; border: 1px solid black; margin-right: 5px;"></span> Other Rural Zoned Sites</li> <li><span style="display: inline-block; width: 15px; height: 10px; background-color: #ffff00; border: 1px solid black; margin-right: 5px;"></span> Residential Zoned Sites</li> </ul>	<p align="center"><b>Soul Friends Pet Crematorium and Workshop, Ashurst</b> Property Boundaries where Conditions of Consent Apply</p>
Date: 30/09/2021	Approved by: CB			<p align="center">1:1800 at A3</p>		

**To be read in conjunction with WSP document:**  
 Map Source: Google Maps  
© WSP New Zealand Ltd ("WSP") Copyright in the drawings, information and data recorded ("the information") is the property of WSP. This document and the information are solely for the use of the authorised recipient and this document may not be used, copied or reproduced in whole or part for any purpose other than that in which it was supplied by WSP. WSP makes no representation, undertakes no duty and accepts no responsibility to any third party who may use or rely upon this document or the information. NCSI Certified Quality System to ISO 9001. © APPROVED FOR AND ON BEHALF OF WSP New Zealand Limited.