



C:\pwworkdir\ap\_projects\117046310003007-FIG-206-SITE 3-G2 Lighting Layout.dwg 4/28/2021 11:48 am

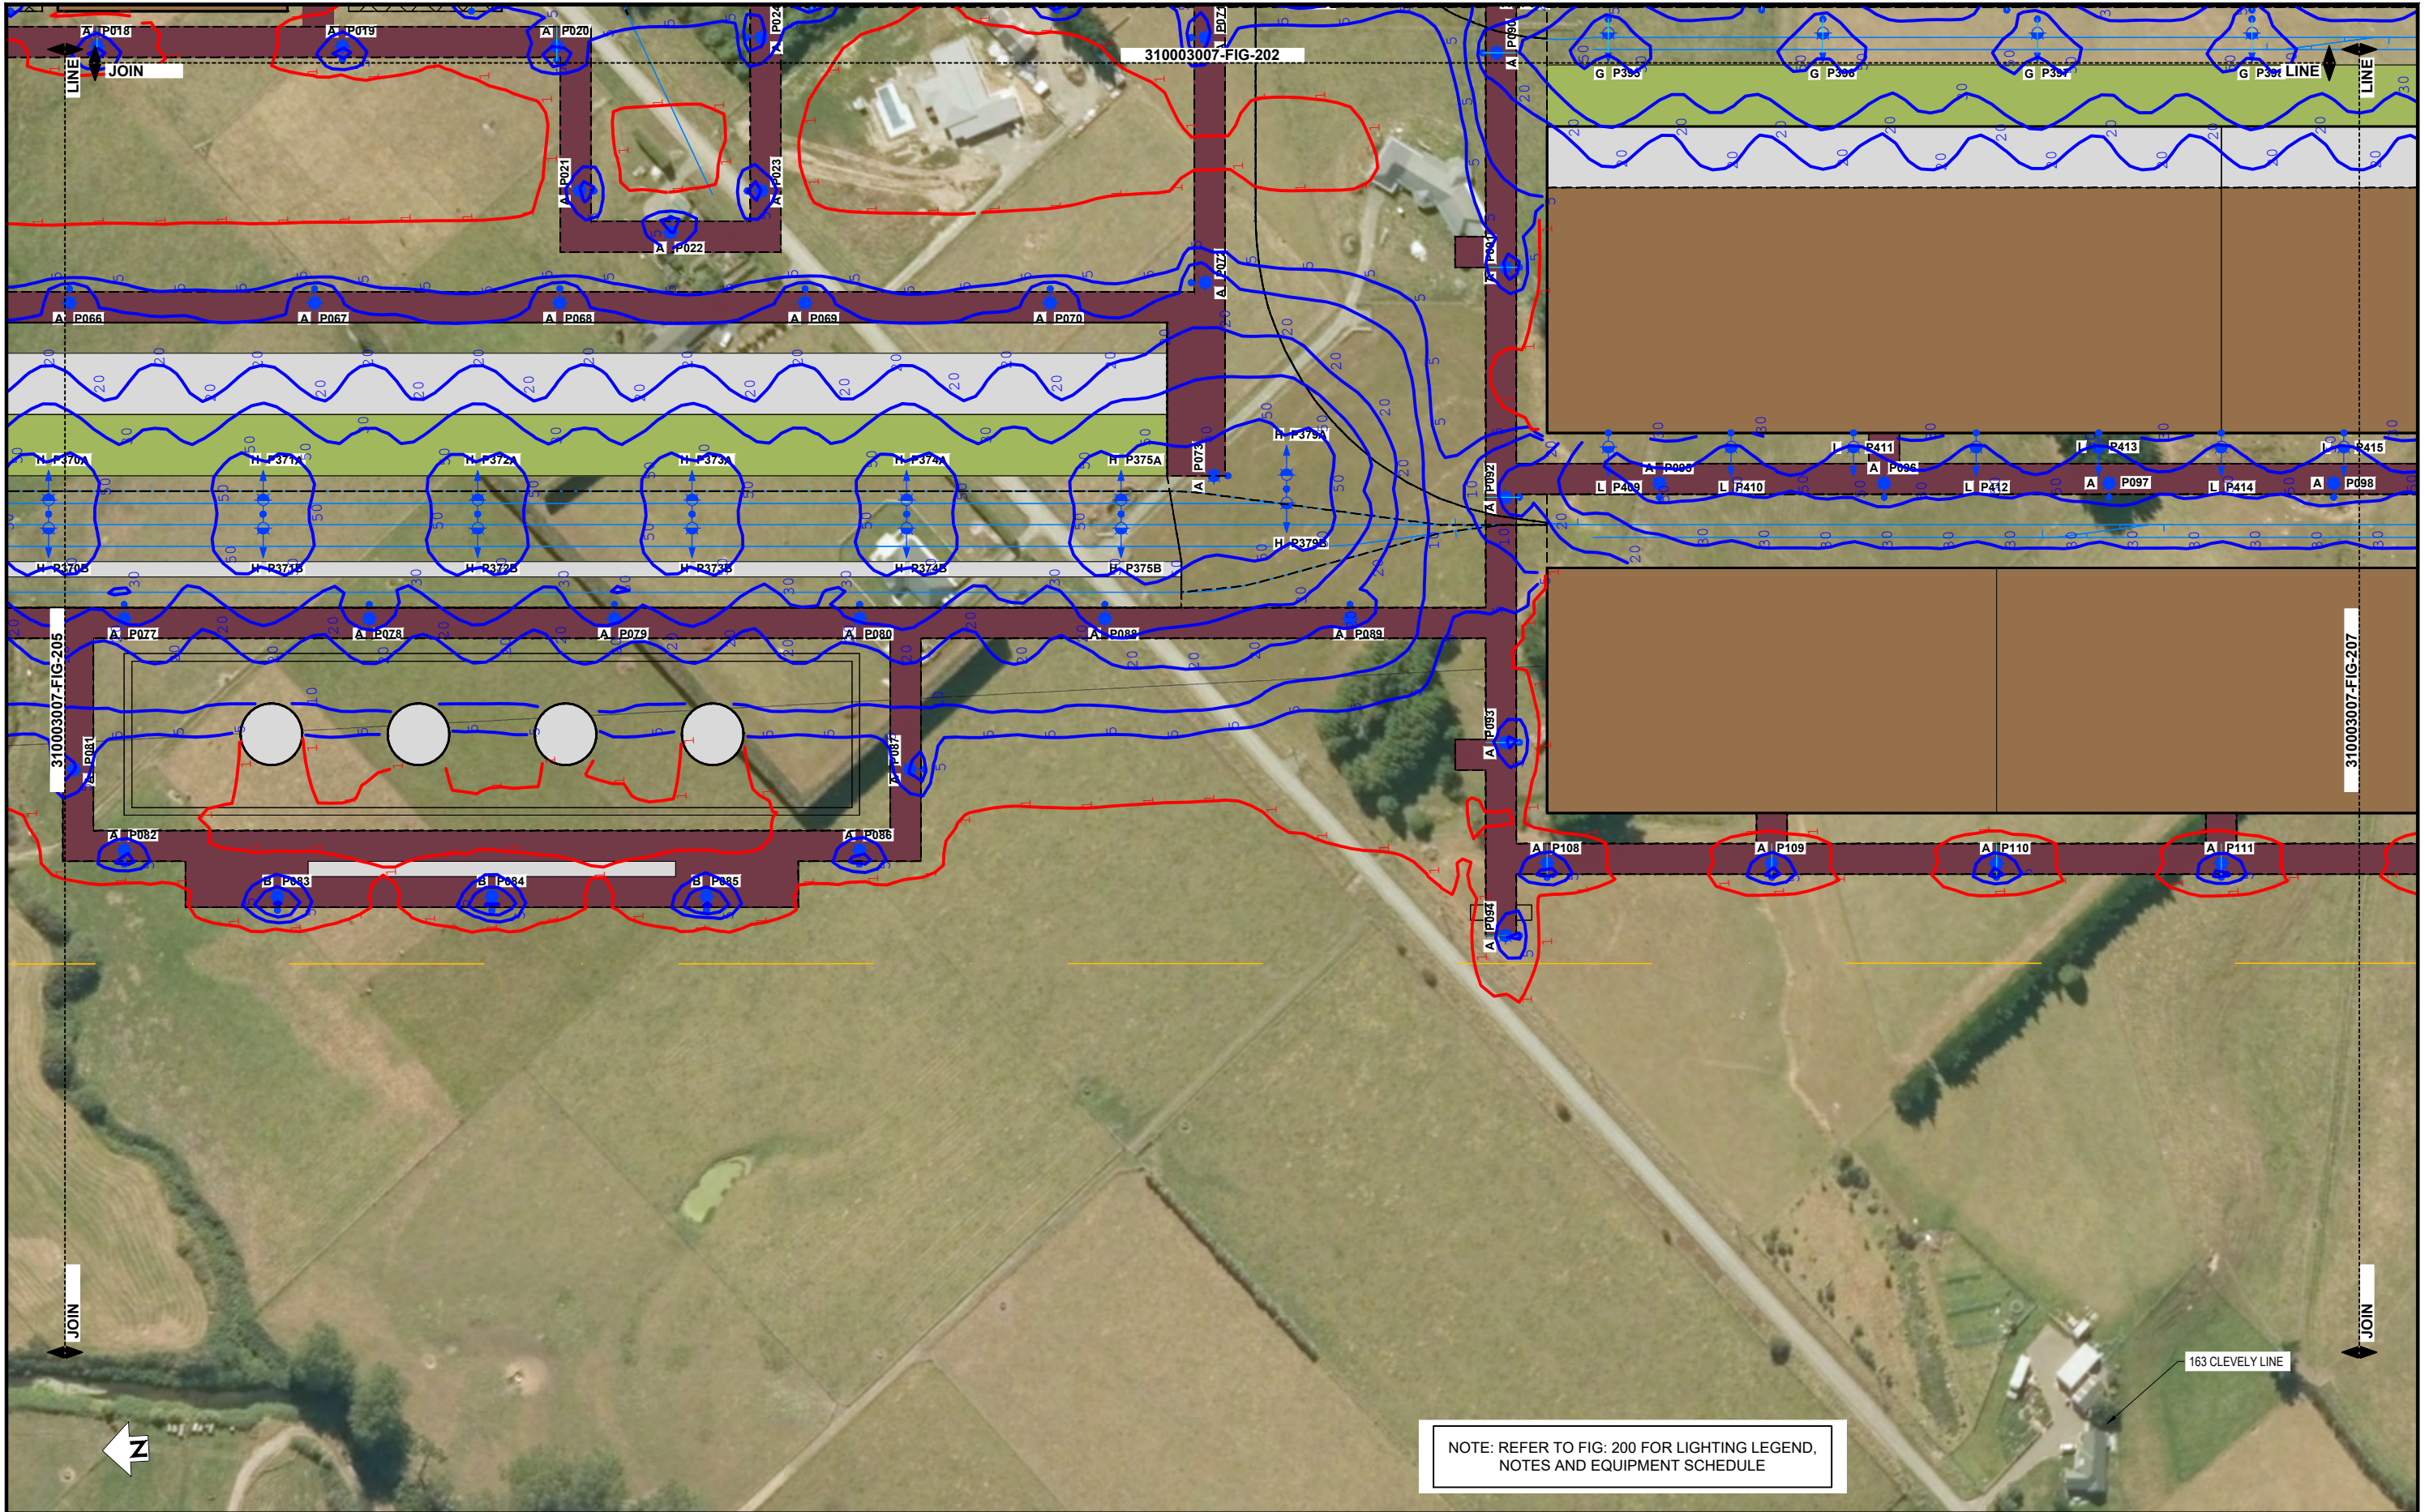

PLAN  
SCALE 1:1,000

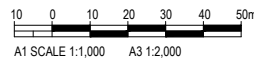

Job No: 310003007

KIWI RAIL HUB  
SITE 3-G2 LIGHTING LAYOUT  
SHEET 6 OF 8

REV: B

Drawn By: IAN CAMPBELL  
Scale: 1:1000

FIG: 206



**Tab 9(g) Lighting Layout – sheet 7**

4/28/2021 11:48 am  
C:\pwork\kilaap\_projects\117046\310003007-FIG-207-SITE 3-G2 Lighting Layout.dwg



NOTE: REFER TO FIG: 200 FOR LIGHTING LEGEND,  
NOTES AND EQUIPMENT SCHEDULE

PLAN  
SCALE 1:1,000

10 0 10 20 30 40 50m  
A1 SCALE 1:1,000 A3 1:2,000

KiwiRail  
Stantec  
Job No: 310003007

KIWIRAIL HUB  
SITE 3-G2 LIGHTING LAYOUT  
SHEET 7 OF 8

REV: B  
Drawn By: IAN CAMPBELL  
Scale: 1:1000  
FIG: 207


**Tab 9(h) Lighting Layout – sheet 8**



4/28/2021 11:50 am  
C:\pwork\happ\_projects\h1d117046\310003007-FIG-208-SITE 3-G2 Lighting Layout.dwg



PLAN  
SCALE 1:1,000

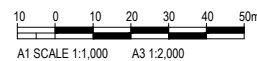

Job No: 310003007

KIWRIL HUB  
SITE 3-G2 LIGHTING LAYOUT  
SHEET 8 OF 8

REV: B


Drawn By: IAN CAMPBELL  
Scale: 1:1000

FIG: 208



**Tab 9(i) Lighting pole and luminaire mounting details**


**Tab 10(a) Site locations**

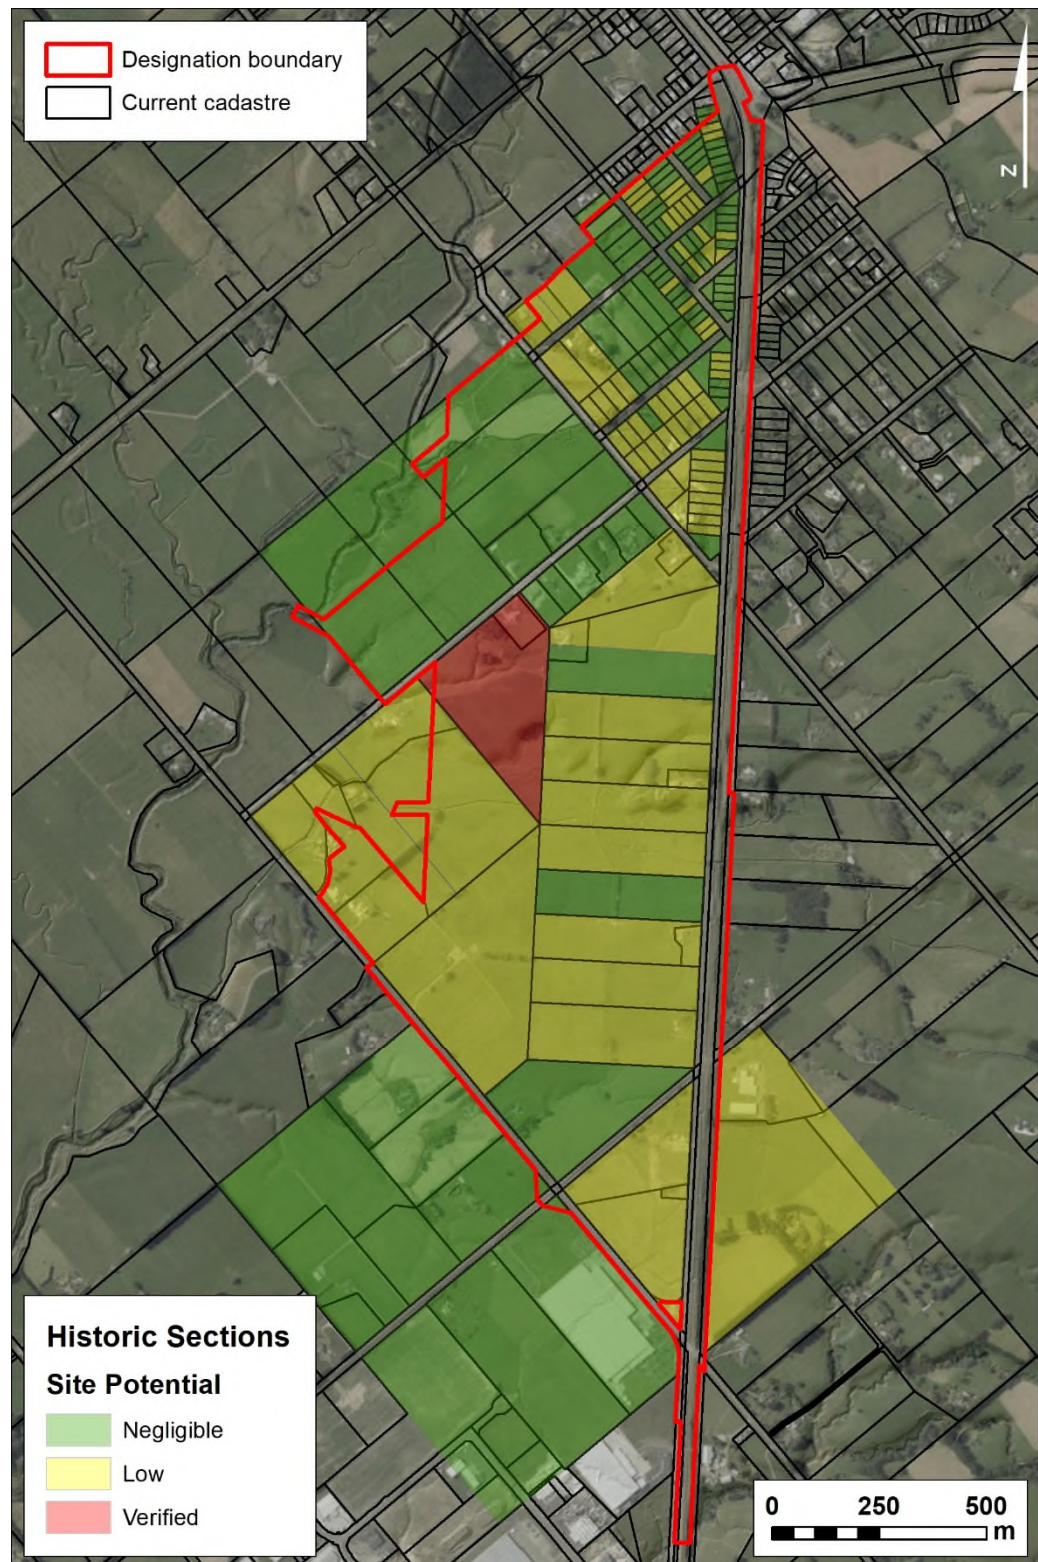

*Figure 2 Historic sections (cadastral parcels), entirely or partially within the Designation Extent, classified by their archaeological site potential. The one section with verified archaeological potential is Bunnythorpe Suburban Section 1510.*



**Tab 10(b) Historical sections**

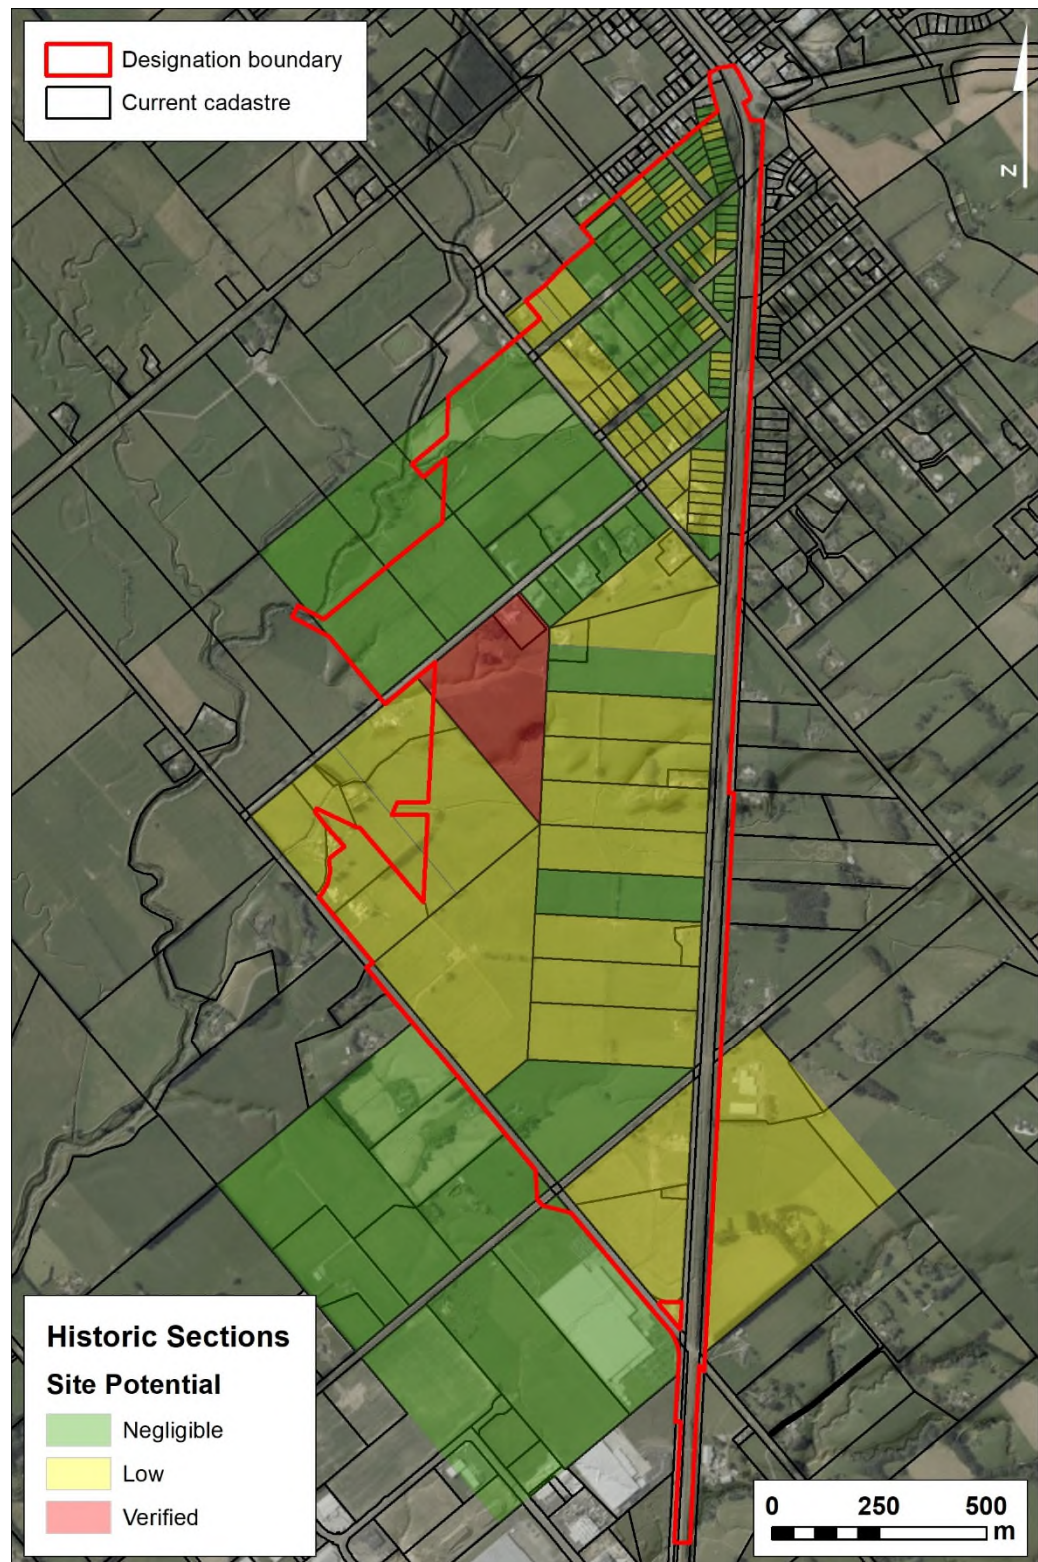

*Figure 2 Historic sections (cadastral parcels), entirely or partially within the Designation Extent, classified by their archaeological site potential. The one section with verified archaeological potential is Bunnythorpe Suburban Section 1510.*



**Tab 11(a) Dwellings within 100 metres of the Designation Extent**

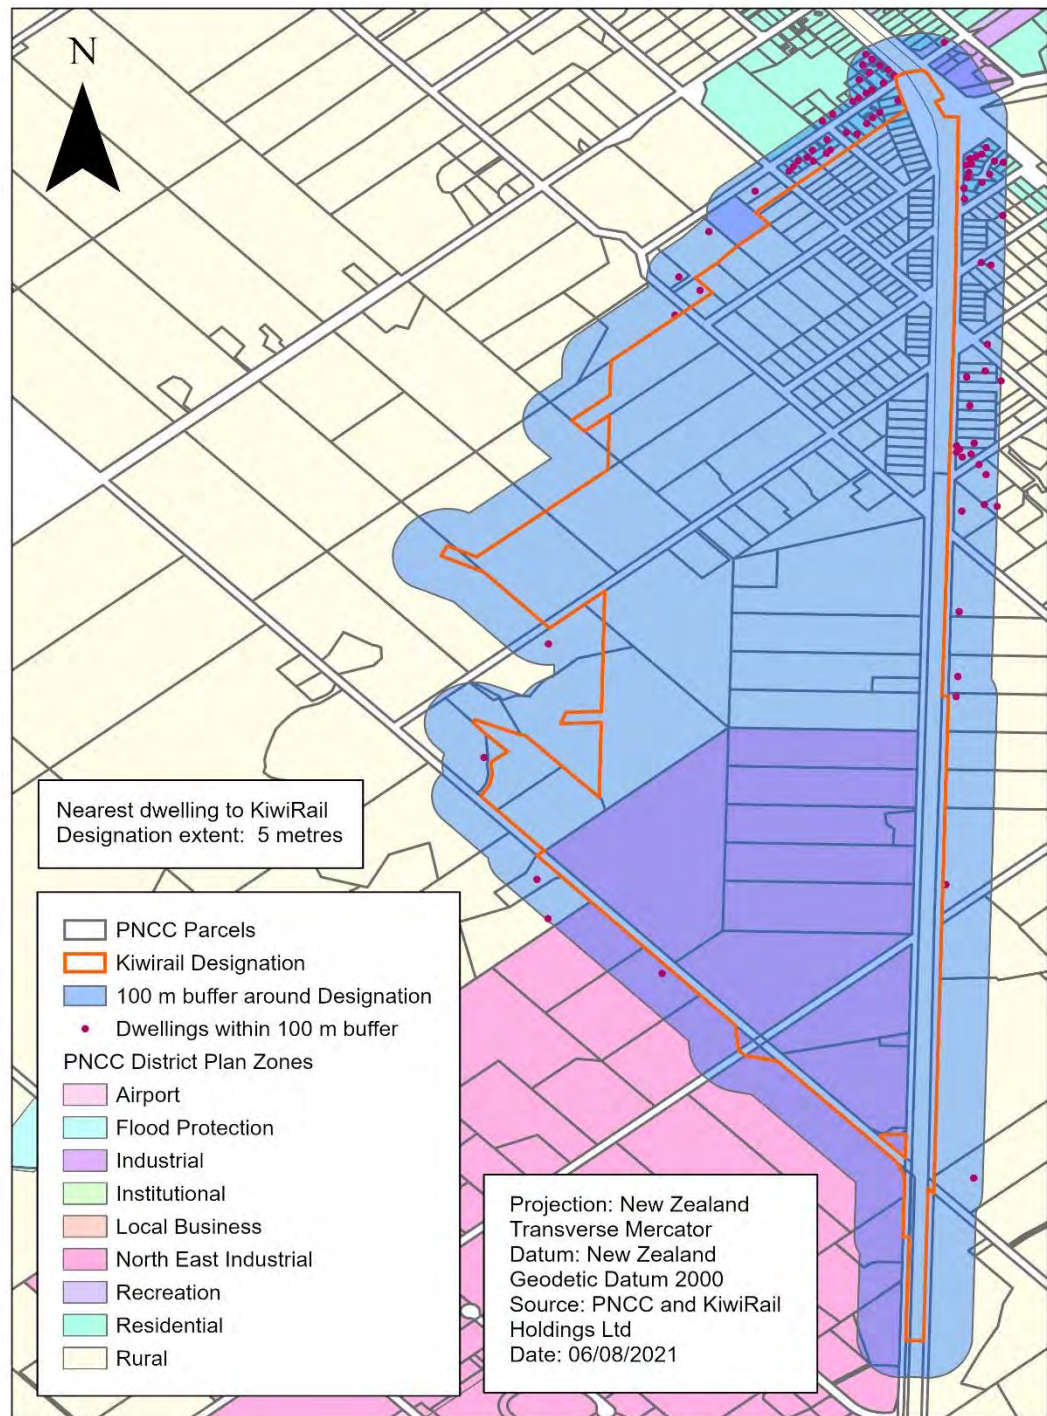


Figure 1. Dwellings within 100 metres of designation boundary (Source Kāhu)



**KIWIRAIL REGIONAL FREIGHT HUB ADDITIONAL PLAN BUNDLE  
FEBRUARY 2022**

**Index**

**Tab 12 - Isthmus Visual Simulations**

**Tab 13 – PNITI Short**

**Tab 14 – PNITI Long**

**Tab 15 - Do Minimum Scenario**

**Tab 16 - Primary Freight Routes**

**Tab 17 - Spatial Plan**

**TAB 12 - ISTHMUS VISUAL SIMULATIONS**





**Viewpoint Location Map**  
**Figure 01**

● Viewpoint Locations  
 - - Designation Extent



0m 200m 400m 1000m

Scale: 1:20,000 @ A3





## Viewpoint 23 - 11 Sangsters Road Existing

### Figure 02

View from 11 Sangsters Road, looking west towards the site.







## **Viewpoint 23 - 11 Sangsters Road Proposed 2-3 Years**

### **Figure 03**

View from 11 Sangsters Road, looking west towards the site. In this location the noise mitigation wall is 3m in height and the sloped embankment 2.5m. The slopes of the embankment are proposed to be planted with River Plains species, shown as established 2-3 years after







## KiwiRail Regional Freight Hub

**Original Photo** Lisa Rimmer | 50mm | DSLR Nikon D700 | 12:34pm 16 June 2021 | N 5536613 E 1823806 (NZTM)

Reading distance for correct scale: 400mm | Viewpoint Elevation: 46m :

Field of View Approximately 110 ° horizontal (across 2 x A3 pages)

Viewpoint 23 - 11 Sangsters Road  
Figure 24  
Page 2 of 2 page spread.





## Viewpoint 23 - 11 Sangsters Road Proposed 5+ Years

### Figure 04

View from 11 Sangsters Road, looking west towards the site. In this location the noise mitigation wall is 3m in height and the sloped embankment 2.5m. The slopes of the embankment are proposed to be planted with River Plains species, shown as established 5 years+ after planting.

