

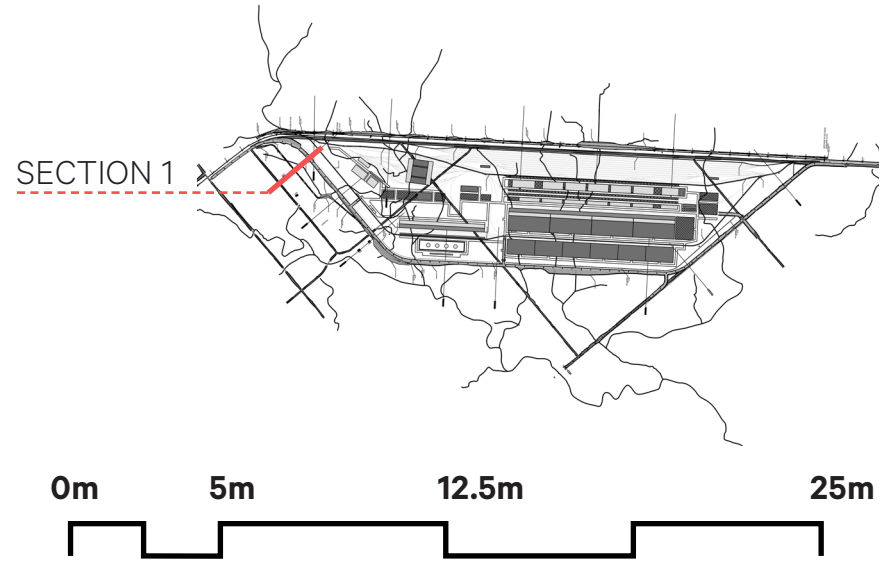
 


SECTION 1 - MAPLE ST  
DRAFT AND INDICATIVE  
1:250@A1 / 1:500@A3

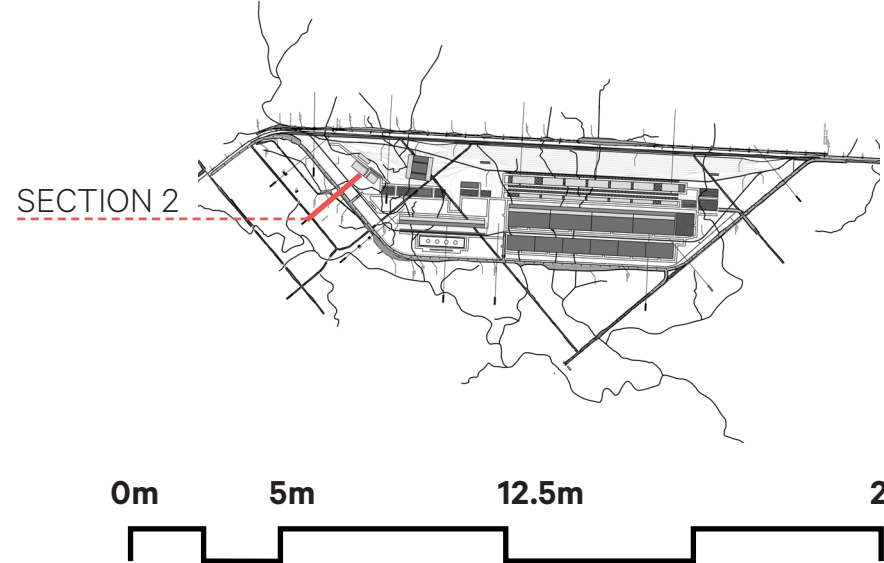

SECTION 2 - MAPLE ST  
DRAFT AND INDICATIVE  
1:250@A1 / 1:500@A3


 


KiwiRail Regional Freight Hub.  
Landscape plan Cross Sections.  
DRAFT AND INDICATIVE



Isthmus.



SECTION 3 - MANGAONE STREAM  
DRAFT AND INDICATIVE  
1:250@A1 / 1:500@A3

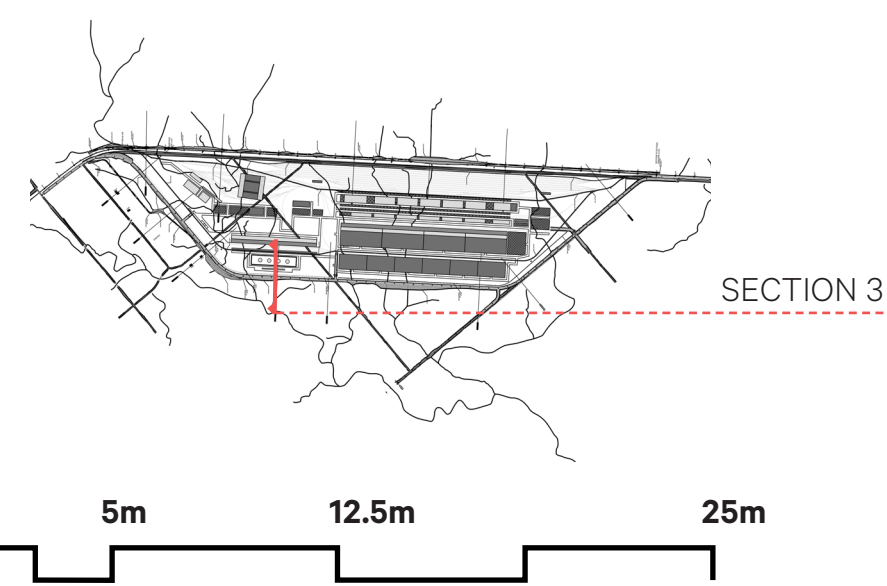 

SECTION 4 - CLEVELY LINE  
DRAFT AND INDICATIVE  
1:250@A1 / 1:500@A3

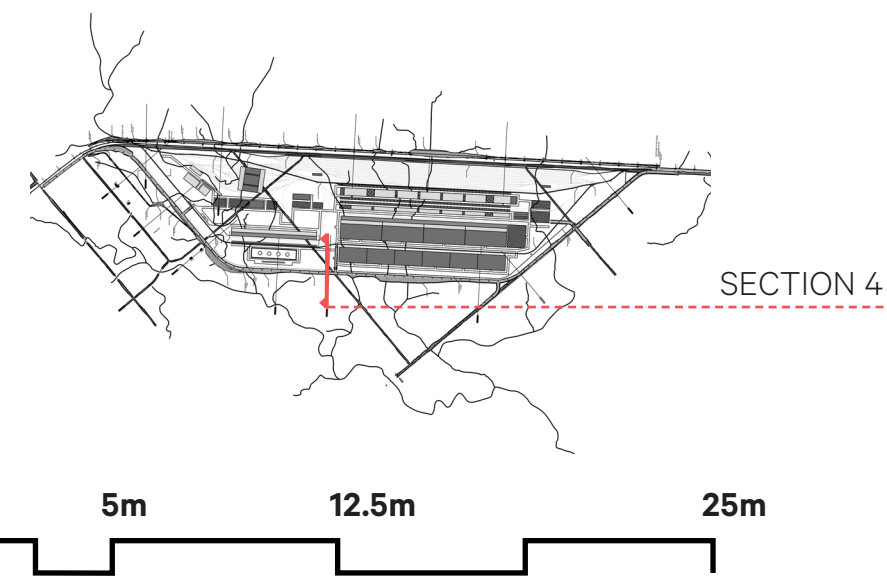 

KiwiRail Regional Freight Hub.  
Landscape plan Cross Sections.  
DRAFT AND INDICATIVE

Isthmus.




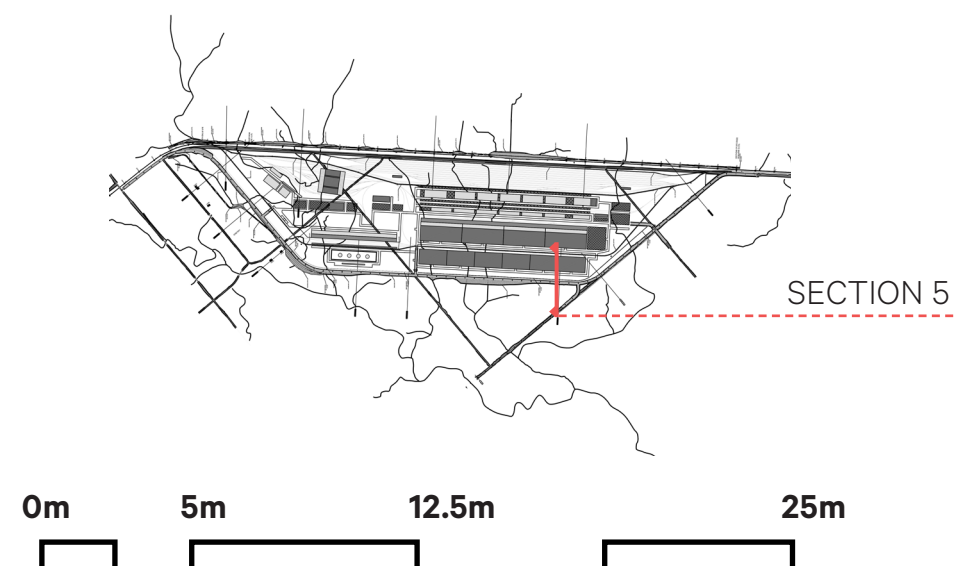





Diagram illustrating the proposed rail infrastructure layout, showing the relationship between the rail line, existing land, and various infrastructure elements.

Key features and labels include:

- Existing Property
- Existing Farmland
- Roberts Line
- Low River Terrace Planting
- Internal Hub Road
- Hard Stand
- Proposed Rail Yard
- Mitigation Area
- Main Rail Hub
- Post & Wire Fence
- Footpath & Grass Berm
- Proposed Specimen Trees
- 3m Noise Mitigation Wall & Security Fence
- Perimeter Road Lighting
- Internal Access Lighting
- Distribution Facility Building - Indicative Shown Behind Section Line
- Existing Landform Line
- Distribution Facility Track
- 483RL
- 58RL
- 61RL
- 50RL



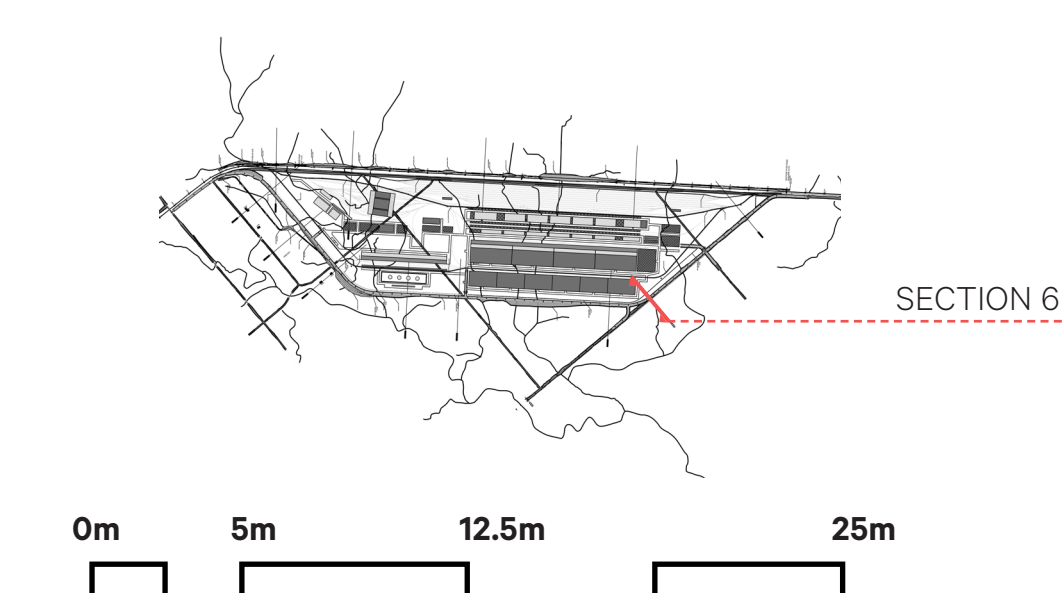

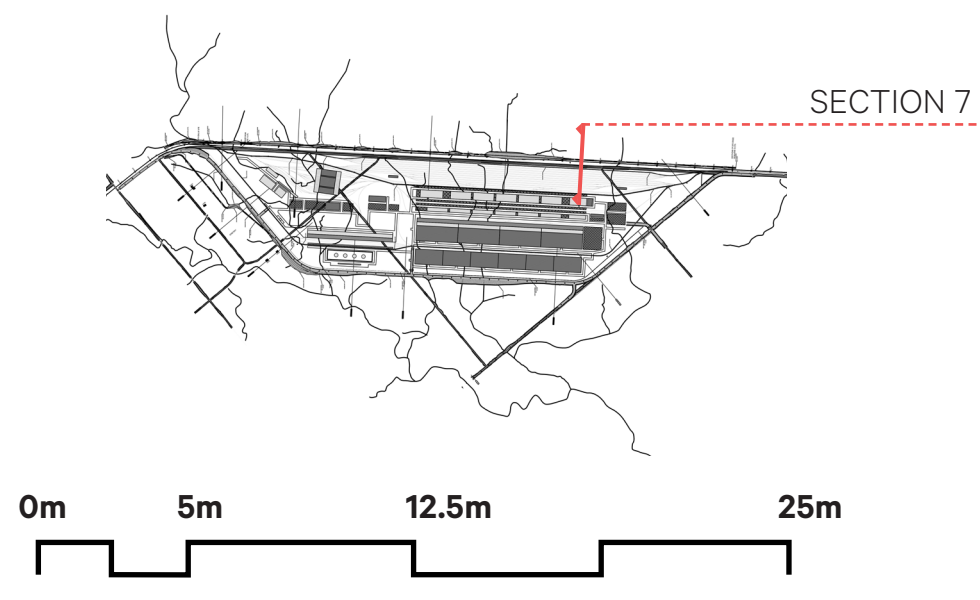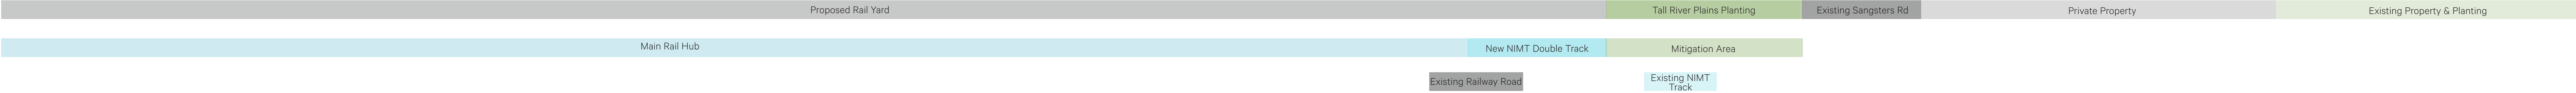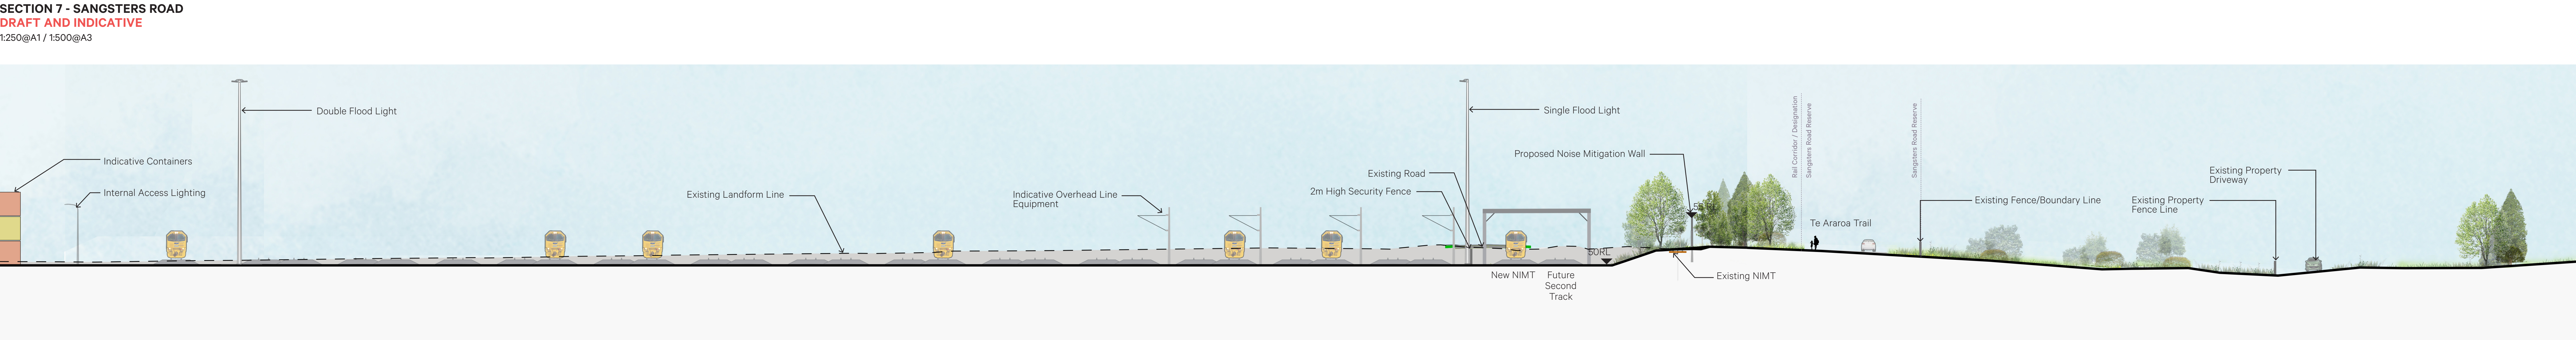

**KiwiRail Regional Freight Hub.**  
**Landscape plan Cross Sections.**  
**DRAFT AND INDICATIVE**

**Isthmus.**

Copyright © Isthmus Group Ltd.  
Job: 4198 Date: 12 February 2021 REV 2  
Appendix 3, LVA, s92 Response

