


J:\600\622\622021 Waters 291-301 TURITEA RD.PN SUBMISSION PLAN CHANGE G\_PMI05 Surveying\Drawings\622021 - Road Links.dwg 12/7/2023 2:47 p.m.

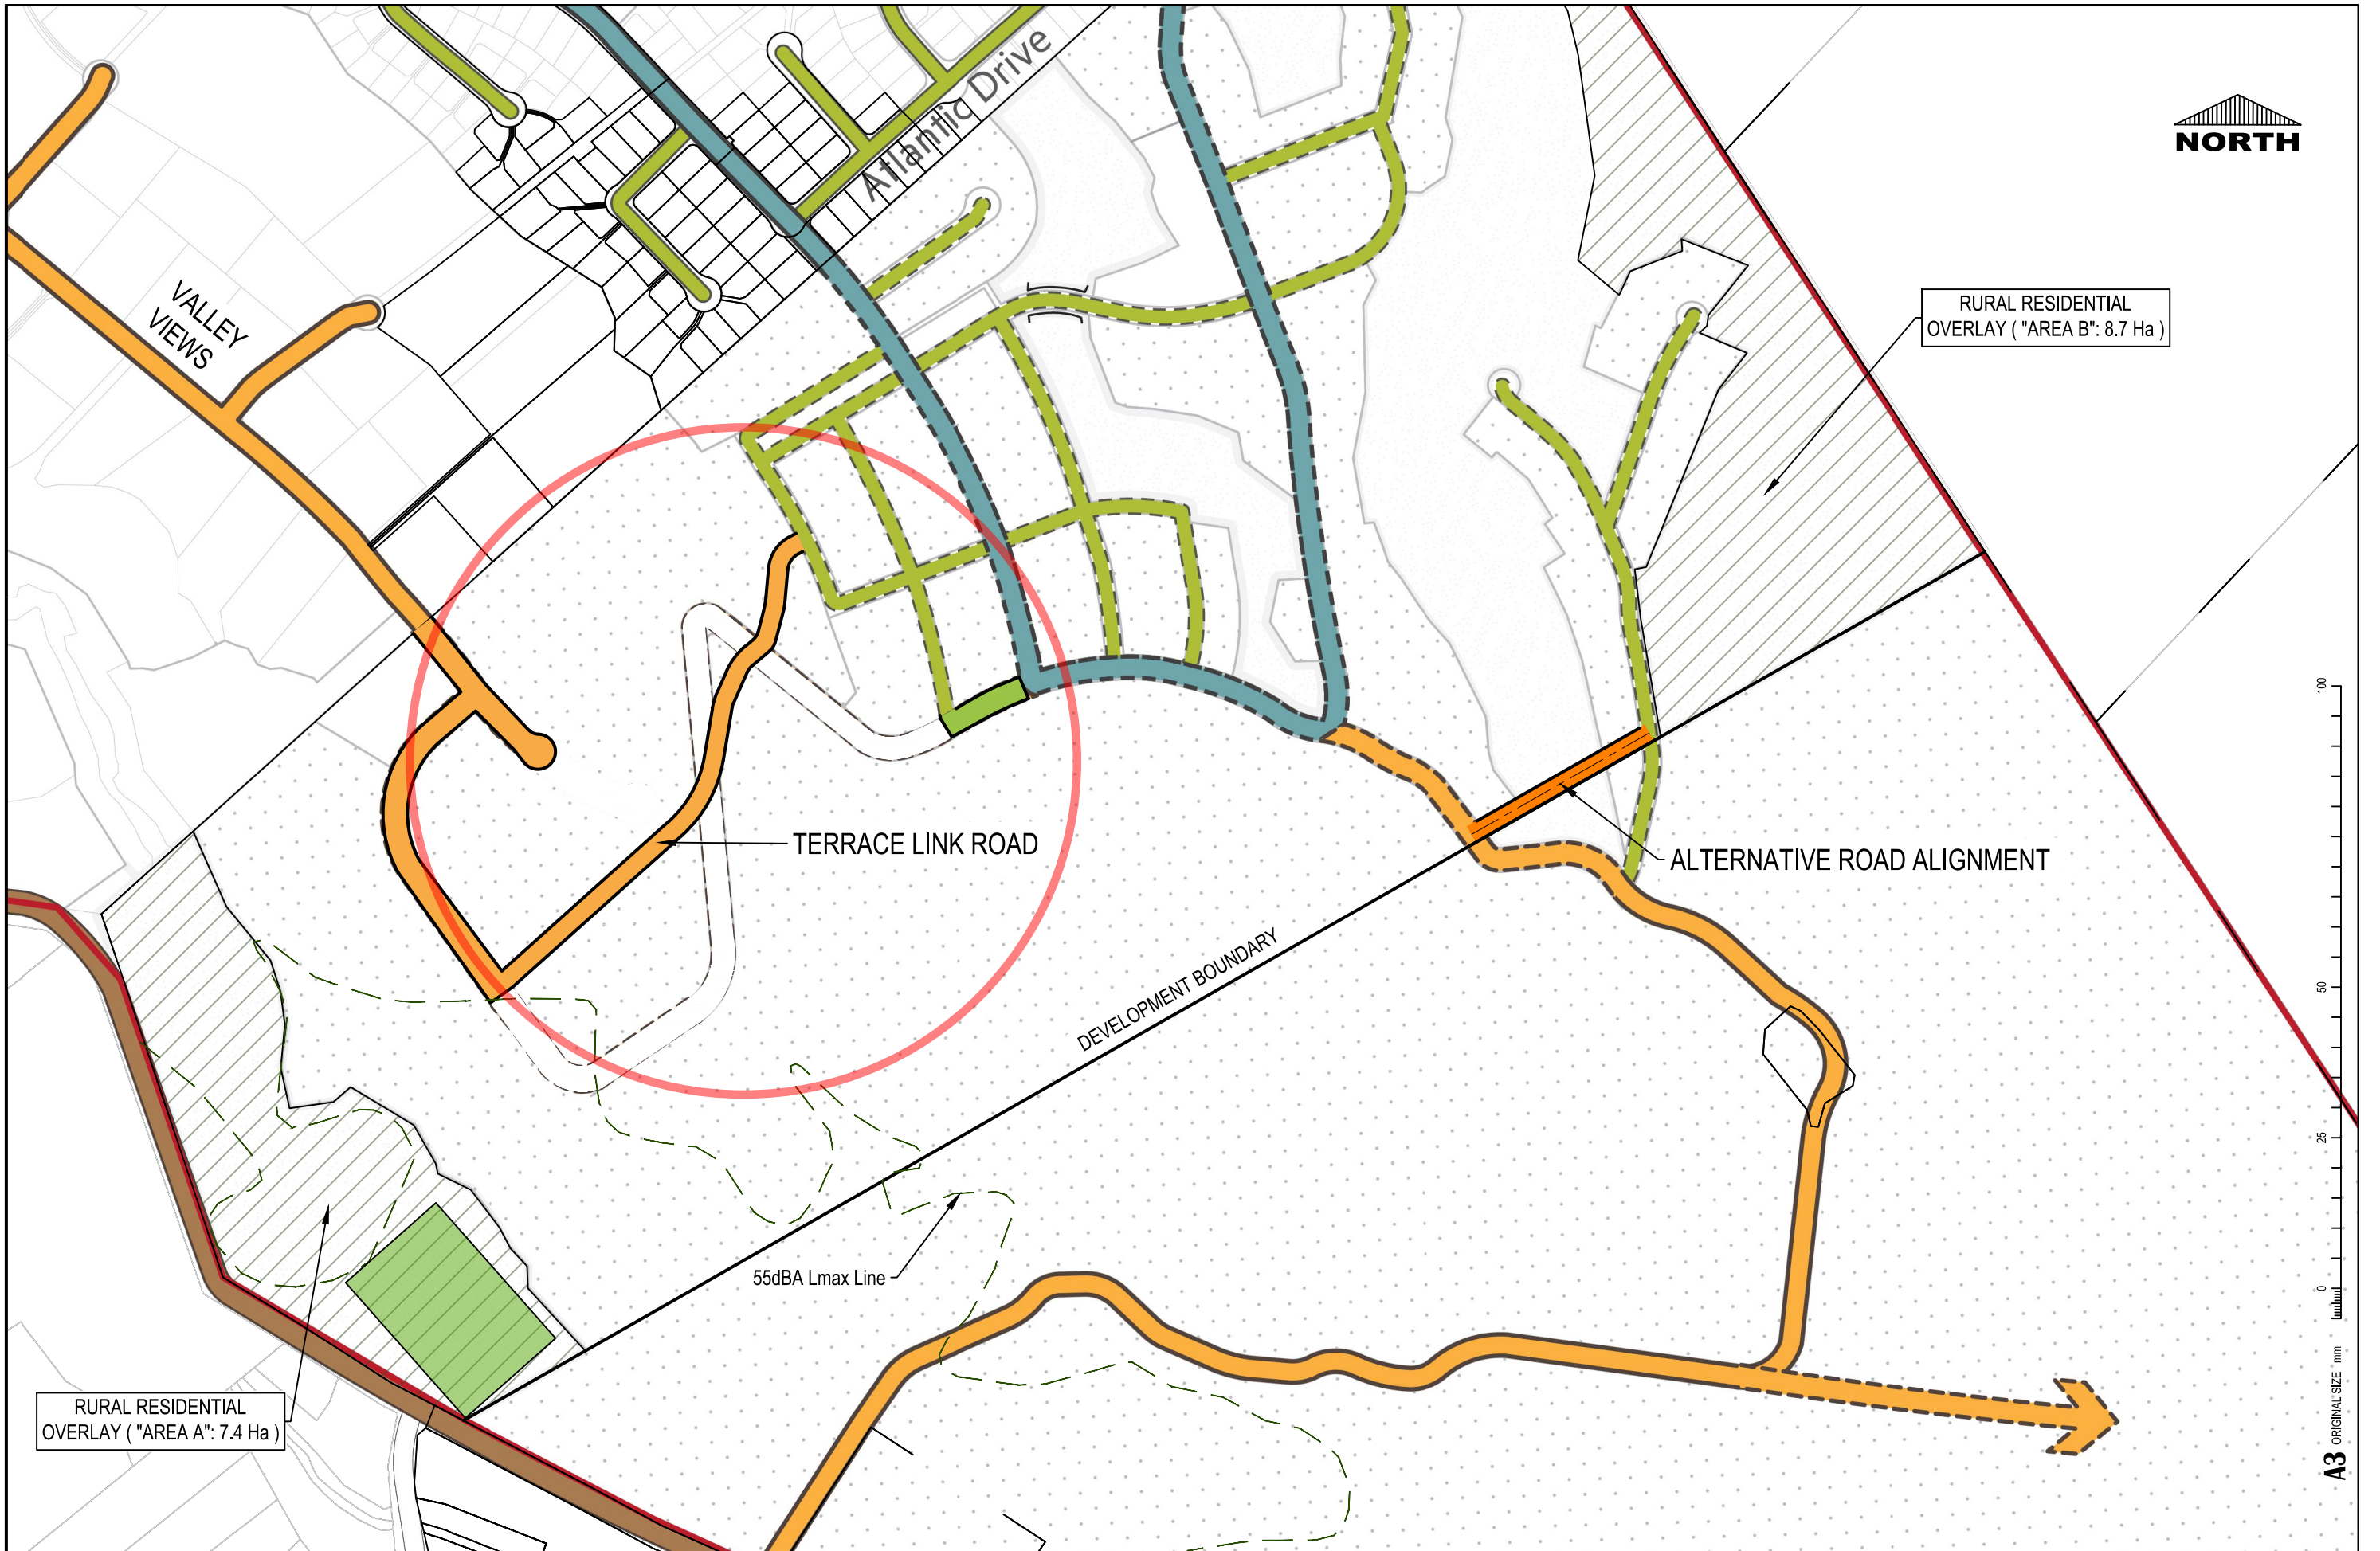

Rev	Details	Drawn	Date
P1	ISSUED FOR APPROVAL		07/12/23

ORIGINAL IN COLOUR

**resonant**

SURVEYING ENGINEERING PLANNING

The Contractor shall check all dimensions on site.

71 Pitt Street, PO Box 600 Palmerston North  
06 356 7000 info@resonant.co.nz  
www.resonant.co.nz

Resonant Consulting Ltd copyright:  
Under no circumstances shall this drawing be reproduced, without prior permission given in writing. The adequacy of the design as indicated on the drawings shall be read in conjunction with and subject to the relative specifications and design assumptions in the calculations and reports for this project.

PLAN G  
AOKAUTERE PLAN

ALTERNATIVE ROAD ALIGNMENTS  
BRIAN GREEN RESIDENTIAL DEVELOPMENTS LTD

	Initials	Date
Surveyed	?	?
Designed	?	?
Drawn	?	?
Checked	?	?
Approved		

DO NOT SCALE, If in doubt ask for dimensions			
Scales A3		Job No.	
1:5000		622021	
CAD Path/File	Sheet	of	Sheets / Rev.
622021 - Road Links	1	1	P1