


PROPOSED RESERVE



WATERS BLOCK

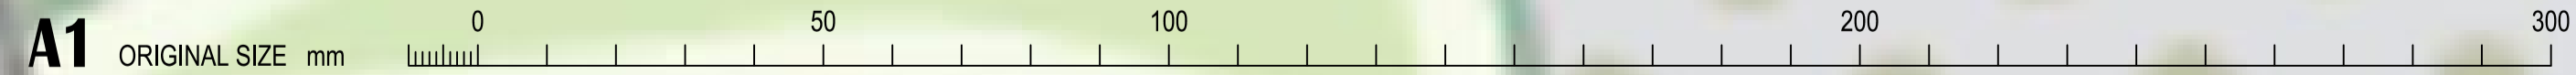

J:\2002\21212018 PN Industrial & Residential_Subdivision Valley Views_KBJ04 Civil Engineering\Production Drawings\Stage 9\212018 - Stage 9 Corridor.dwg 1/17/2024 4:42 p.m.

1	ISSUED FOR APPROVAL	17/01/24
Rev	Details	Drawn Date




The Contractor shall check all dimensions on site.
 71 Pitt Street, PO Box 600 Palmerston North
 06 356 7000 info@resonant.co.nz
 www.resonant.co.nz
 Resonant Consulting Ltd copyright:
 Under no circumstances shall this drawing be reproduced, without prior permission given in writing. The adequacy of the design as indicated on the drawings shall be read in conjunction with and subject to the relative specifications and design assumptions in the calculations and reports for this project.

PROPOSED DEVELOPMENT
 PLAN CHANGE G
 TURITEA ROAD, PALMERSTON NORTH
PROPOSED ALTERNATIVE CROSS-LINK PLAN
 PNIRD

	Initials	Date
Surveyed		
Designed	KBJ	01/24
Drawn	JWW	01/24
Checked	KBJ	01/24
Approved		

DO NOT SCALE, If in doubt ask for dimensions		
Scales A1	Scales A3	Job No.
1:500	1:1000	212018
CAD Path/File	Sheet	of Sheets Rev.
212018 - Stage 9 Corridor	1	3 1

J:\20012\212018 PN Industrial & Residential_Subdivision Valley Views_KBJ04 Civil Engineering\Production Drawings\Stage 9\Corridor.dwg 1/17/2024 4:28 p.m.

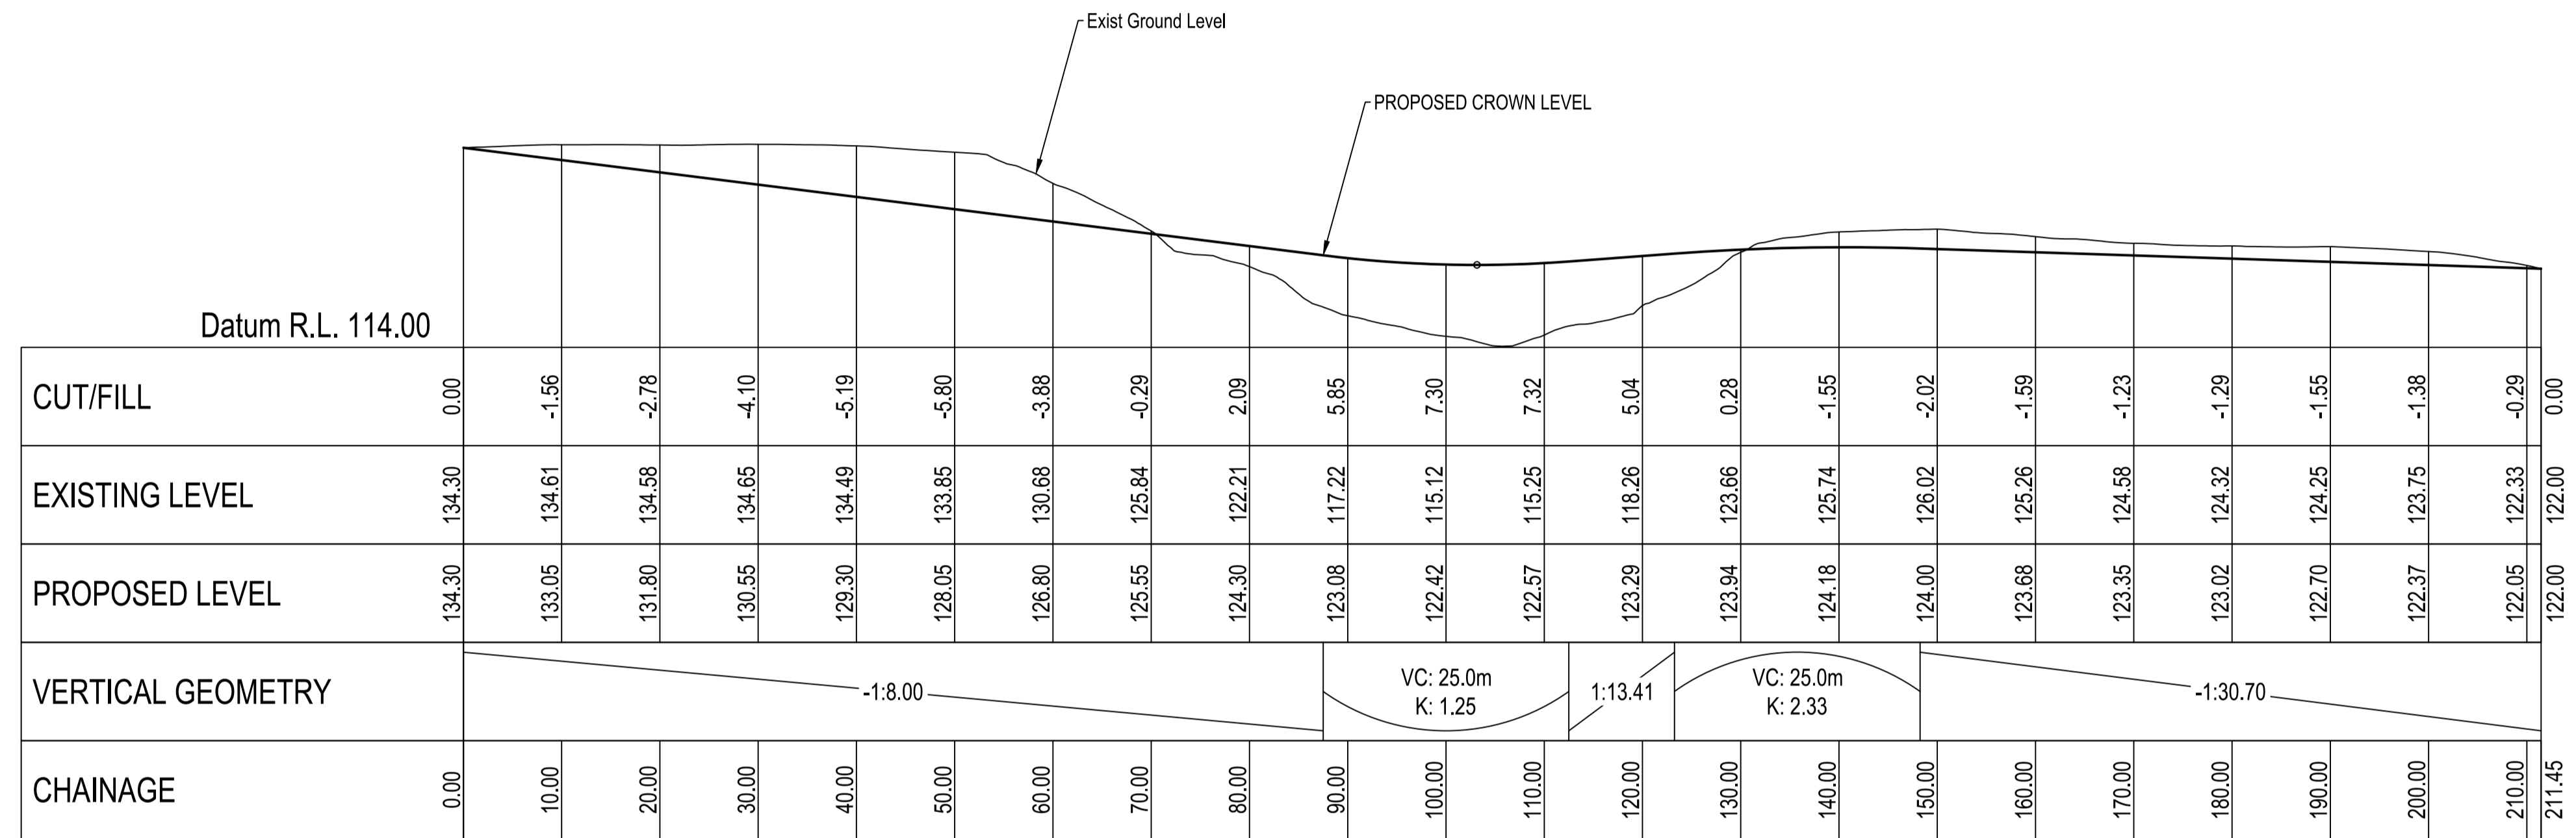

Alternative Cross-Link CL
LONGSECTION BETWEEN CH : 0.00 AND 211.45



1	ISSUED FOR APPROVAL	17/01/24
Rev	Details	Drawn Date




The Contractor shall check all dimensions on site.
71 Pitt Street, PO Box 600 Palmerston North
06 356 7000 info@resonant.co.nz
www.resonant.co.nz
Resonant Consulting Ltd copyright:
Under no circumstances shall this drawing be reproduced, without prior permission given in writing. The adequacy of the design as indicated on the drawings shall be read in conjunction with and subject to the relative specifications and design assumptions in the calculations and reports for this project.

PROPOSED DEVELOPMENT
PLAN CHANGE G
TURITEA ROAD, PALMERSTON NORTH
CROSS-LINK CL LONGITUDINAL SECTION
PNIRD


Surveyed	Initials	Date
Designed	KBJ	01/24
Drawn	JWW	01/24
Checked	KBJ	01/24
Approved		

DO NOT SCALE, If in doubt ask for dimensions		
Scales A1	Scales A3	Job No.
1:500	1:1000	212018
CAD Path/File	Sheet	of Sheets Rev.
212018 - Stage 9 Corridor	2	3 1


J:\20012\212018 PN Industrial & Residential_Subdivision Valley Views_KBJ04 Civil Engineering\17/2024 4:29 p.m. Data Shortcuts\Production Drawings\Stage 9\212018 - Stage 9 Corridor.dwg

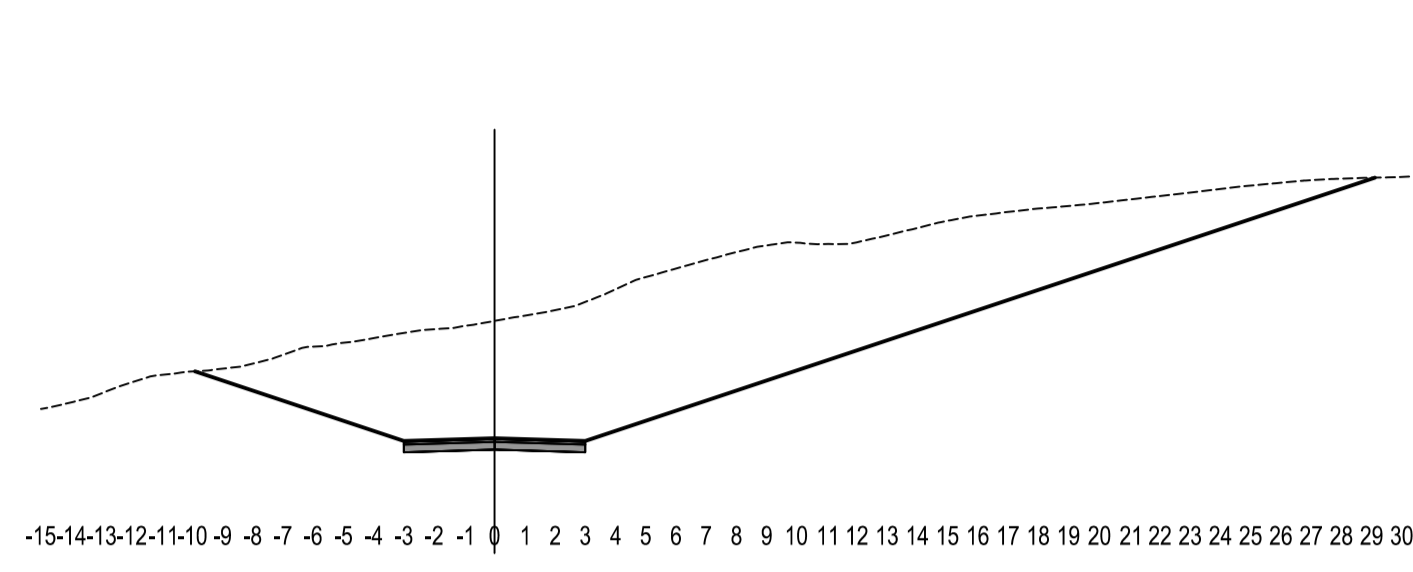


CH 60.00

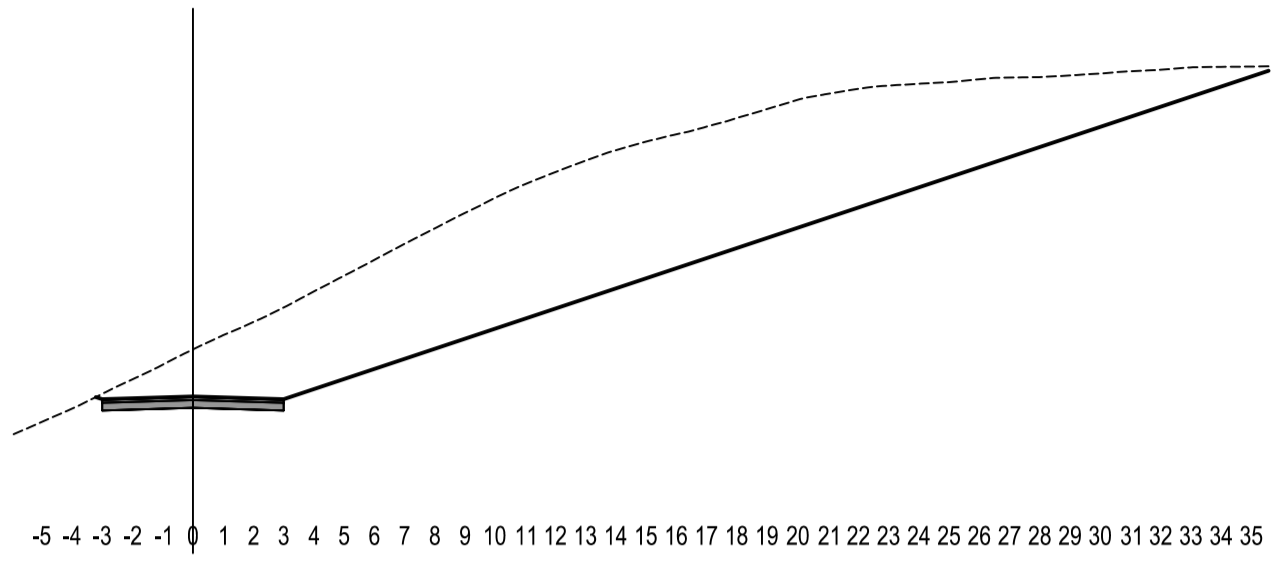


CH 140.00

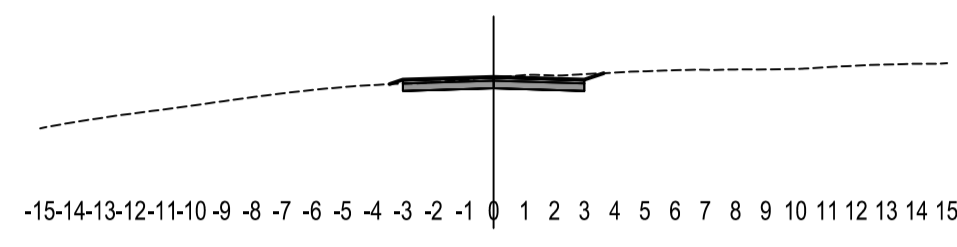


CH 211.45

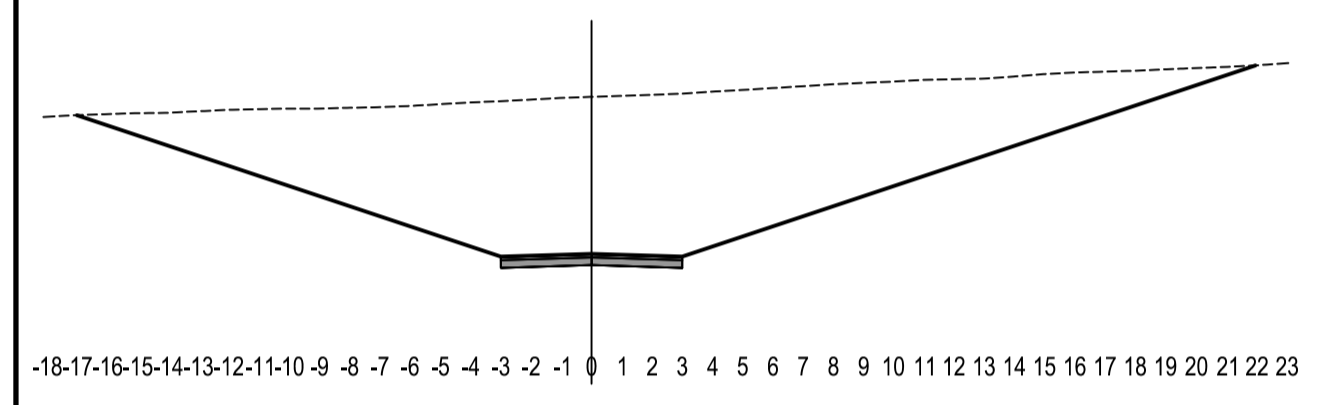

CH 40.00

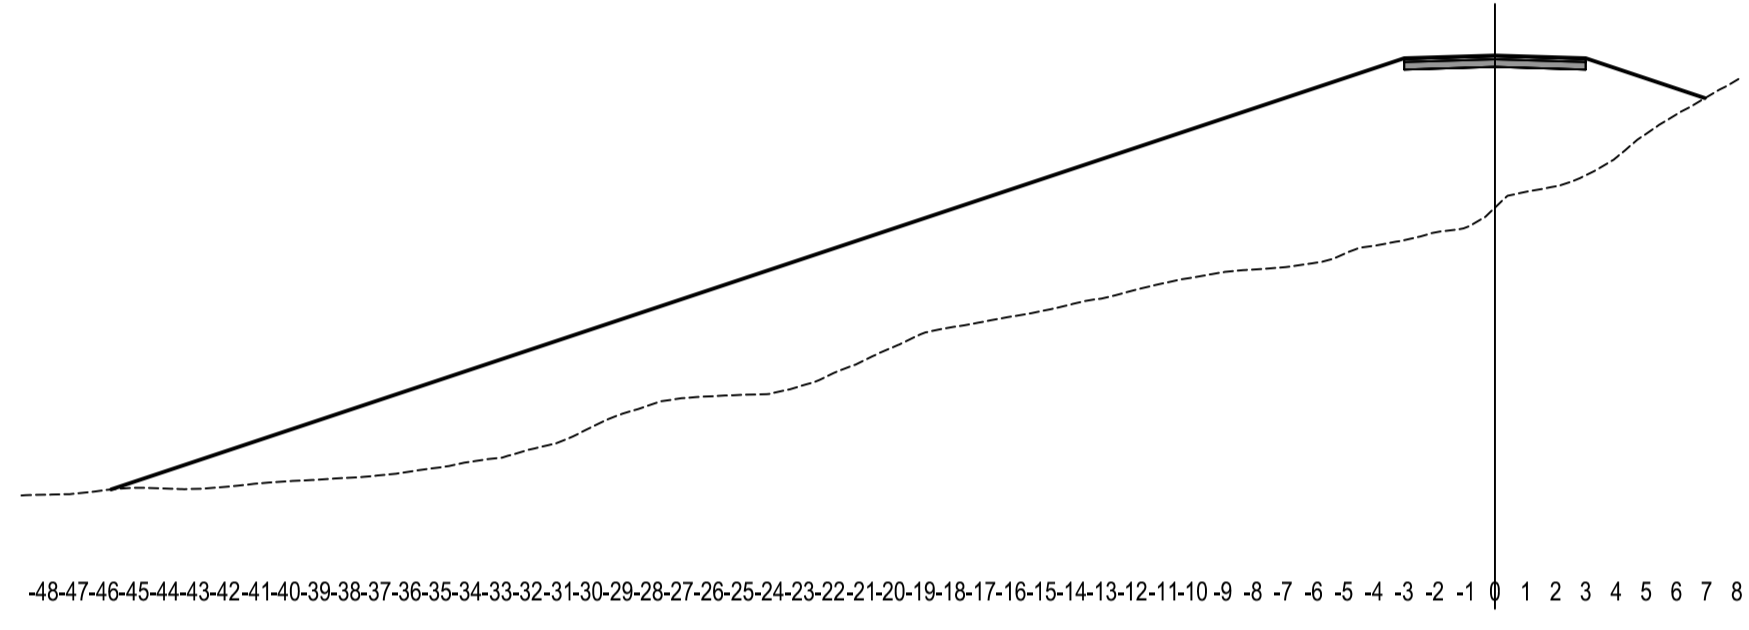


CH 120.00

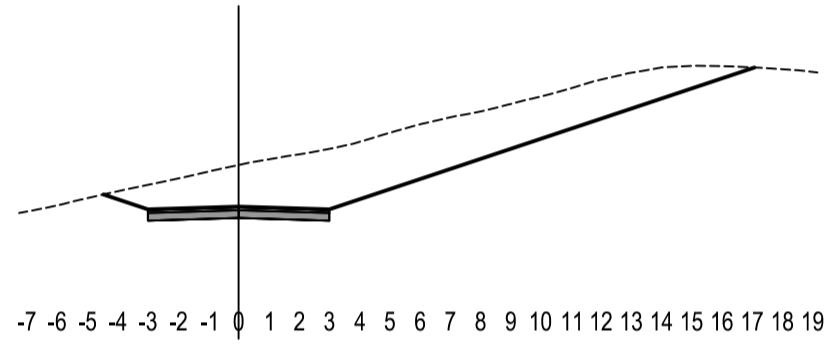


CH 200.00




CH 20.00

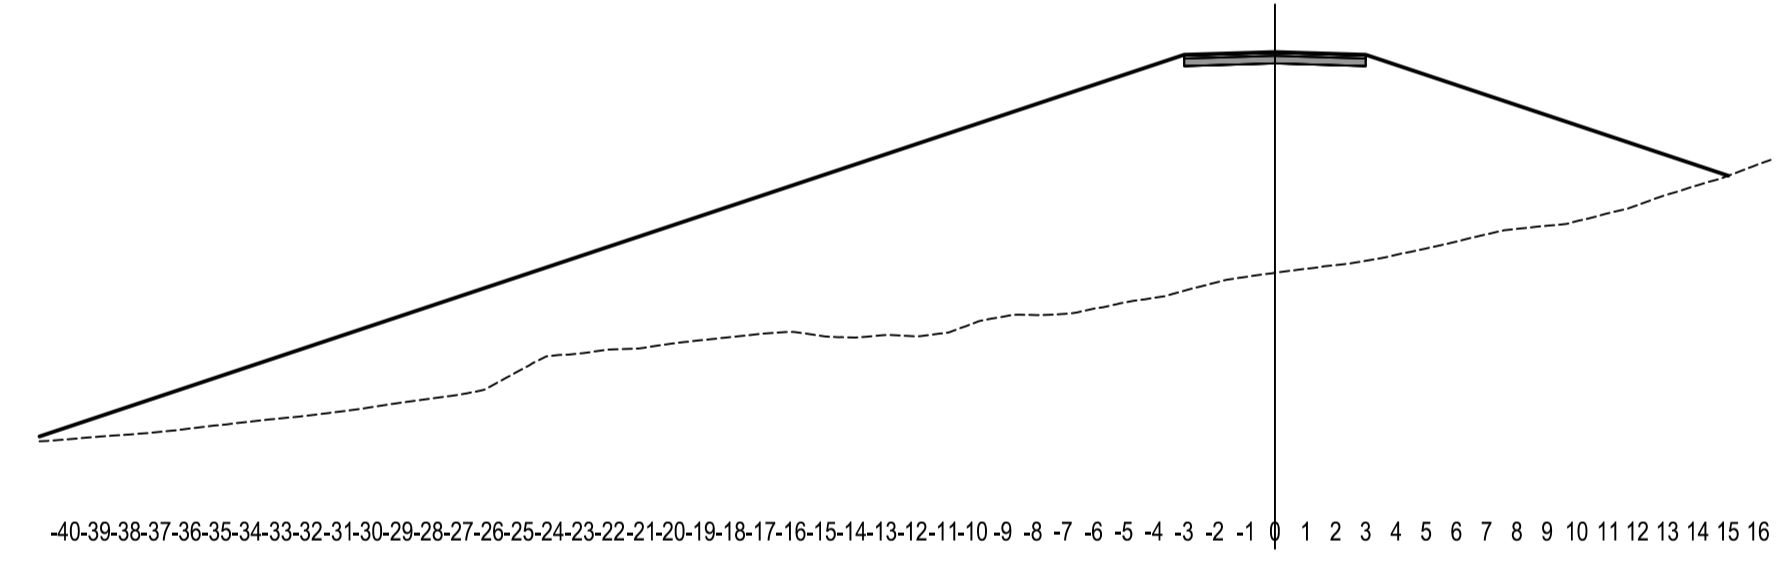


CH 100.00

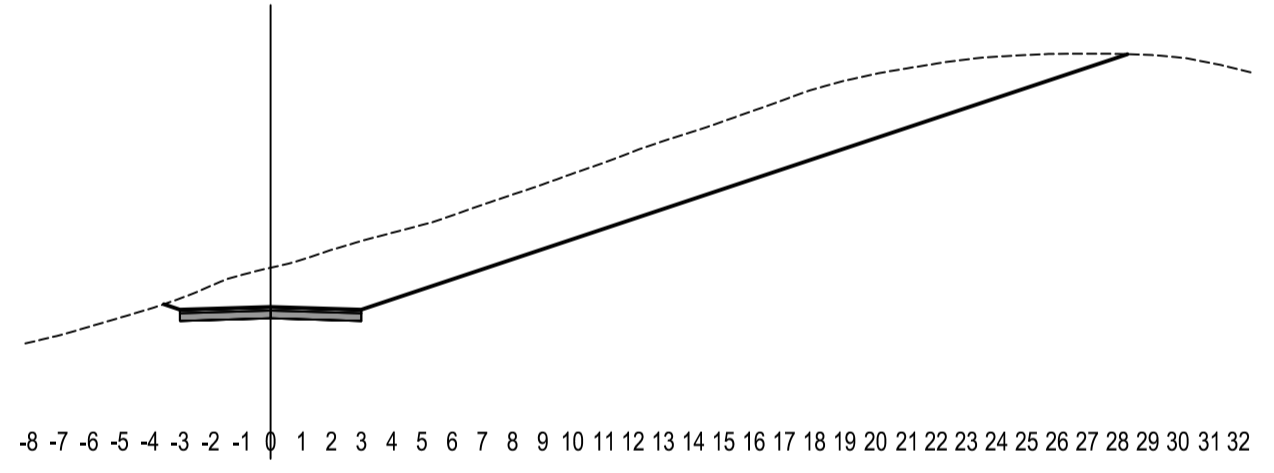


CH 180.00

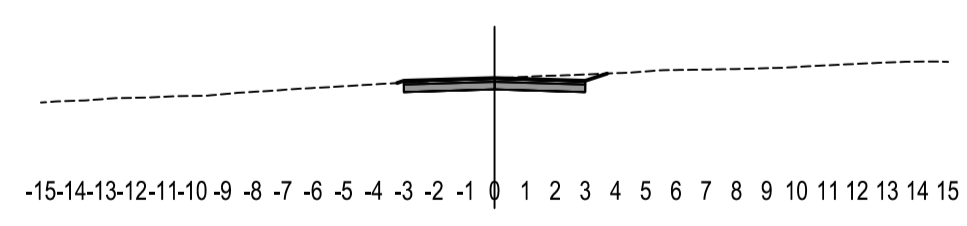

CH 0.00

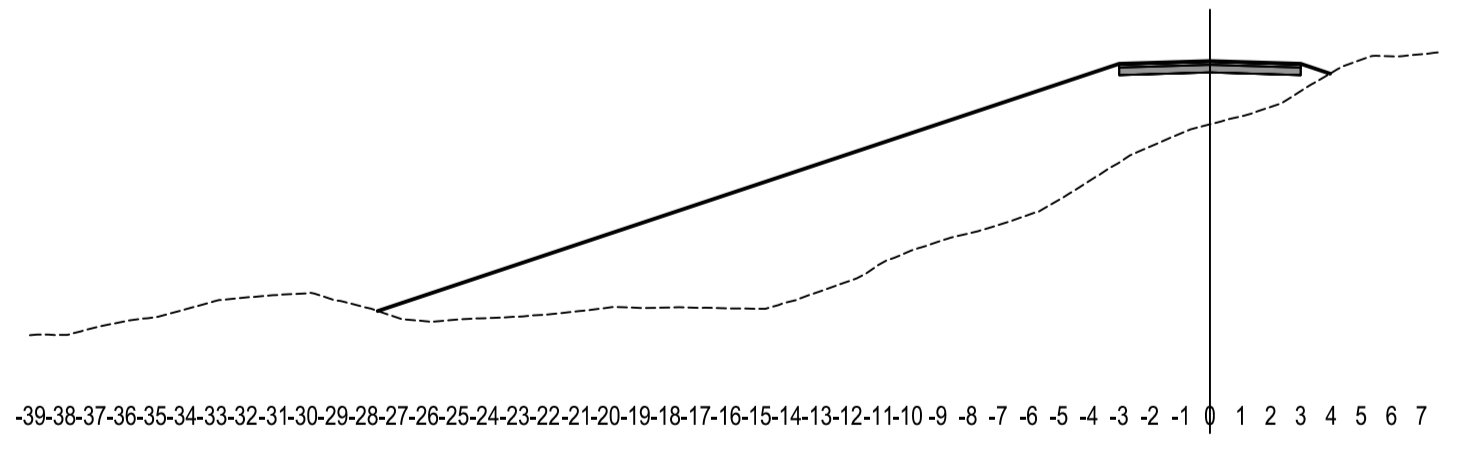

CH 80.00

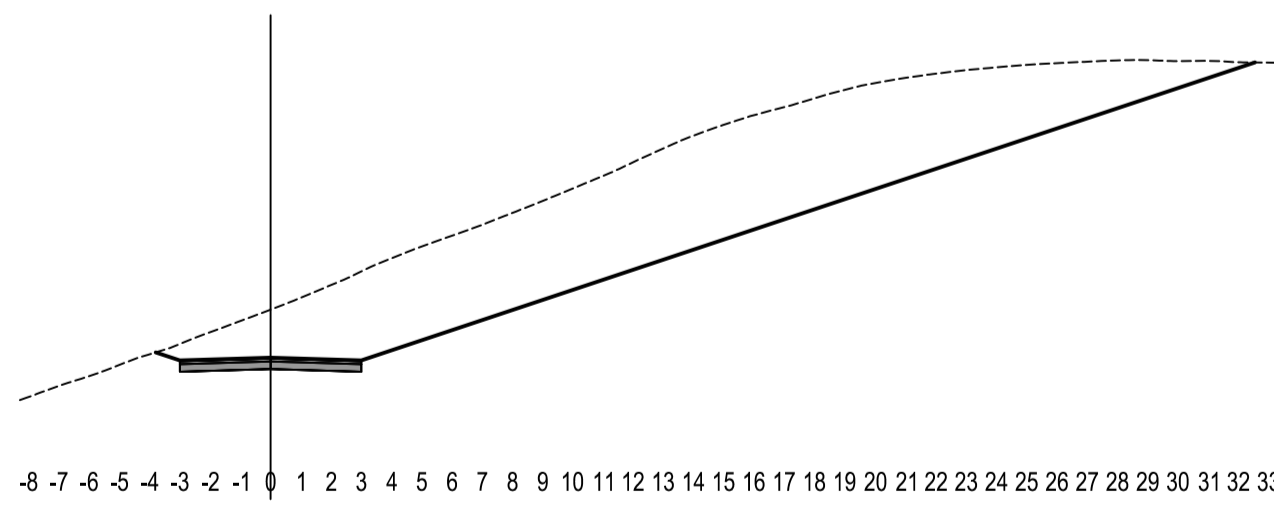

CH 160.00



1	ISSUED FOR APPROVAL	17/01/24
Rev	Details	Drawn Date

The Contractor shall check all dimensions on site.
 71 Pitt Street, PO Box 600 Palmerston North
 06 356 7000 info@resonant.co.nz
 www.resonant.co.nz
 Resonant Consulting Ltd copyright:
 Under no circumstances shall this drawing be reproduced, without prior permission given in writing. The adequacy of the design as indicated on the drawings shall be read in conjunction with and subject to the relative specifications and design assumptions in the calculations and reports for this project.

PROPOSED DEVELOPMENT
 PLAN CHANGE G
 TURITEA ROAD, PALMERSTON NORTH
 CROSS-LINK CROSS-SECTIONS
 PNIRD

	Initials	Date
Surveyed		
Designed	KBJ	01/24
Drawn	JWW	01/24
Checked	KBJ	01/24
Approved		

DO NOT SCALE, If in doubt ask for dimensions		
Scales A1	Scales A3	Job No.
1:250	1:500	212018
CAD Path/File	Sheet	of Sheets
212018 - Stage 9 Corridor	3	3
		Rev.
		1