



J:\20012\212018 PN Industrial & Residential\_Subdivision Valley Views\_KBJ04 Civil Engineering\1\_Data Shortcuts\Production Drawings\Stage 9\212018 - Stage 9 Corridor.dwg 1/18/2024 1:28 p.m.

1	ISSUED FOR APPROVAL	18/01/24
Rev	Details	Drawn Date




The Contractor shall check all dimensions on site.  
 71 Pitt Street, PO Box 600 Palmerston North  
 06 356 7000 info@resonant.co.nz  
 www.resonant.co.nz  
 Resonant Consulting Ltd copyright:  
 Under no circumstances shall this drawing be reproduced, without prior permission given in writing. The adequacy of the design as indicated on the drawings shall be read in conjunction with and subject to the relative specifications and design assumptions in the calculations and reports for this project.


PROPOSED DEVELOPMENT  
 PLAN CHANGE G  
 TURITEA ROAD, PALMERSTON NORTH  
  
 TERRACE LINK ROAD PLAN  
 PNIRD

	Initials	Date	DO NOT SCALE, If in doubt ask for dimensions		
Surveyed			Scales A1	Scales A3	Job No.
Designed	KBJ	01/24	1:1000	1:2000	212018
Drawn	JWW	01/24			
Checked	KBJ	01/24	CAD Path/File	Sheet	of Sheets Rev.
Approved			212018 - Stage 9 Corridor	1	3 ---

J:\200121212018 PN Industrial & Residential Subdivision Valley Views\_KBJ04 Civil Engineering\Production Drawings\Stage 9\Corridor.dwg 1/18/2024 1:22 p.m.

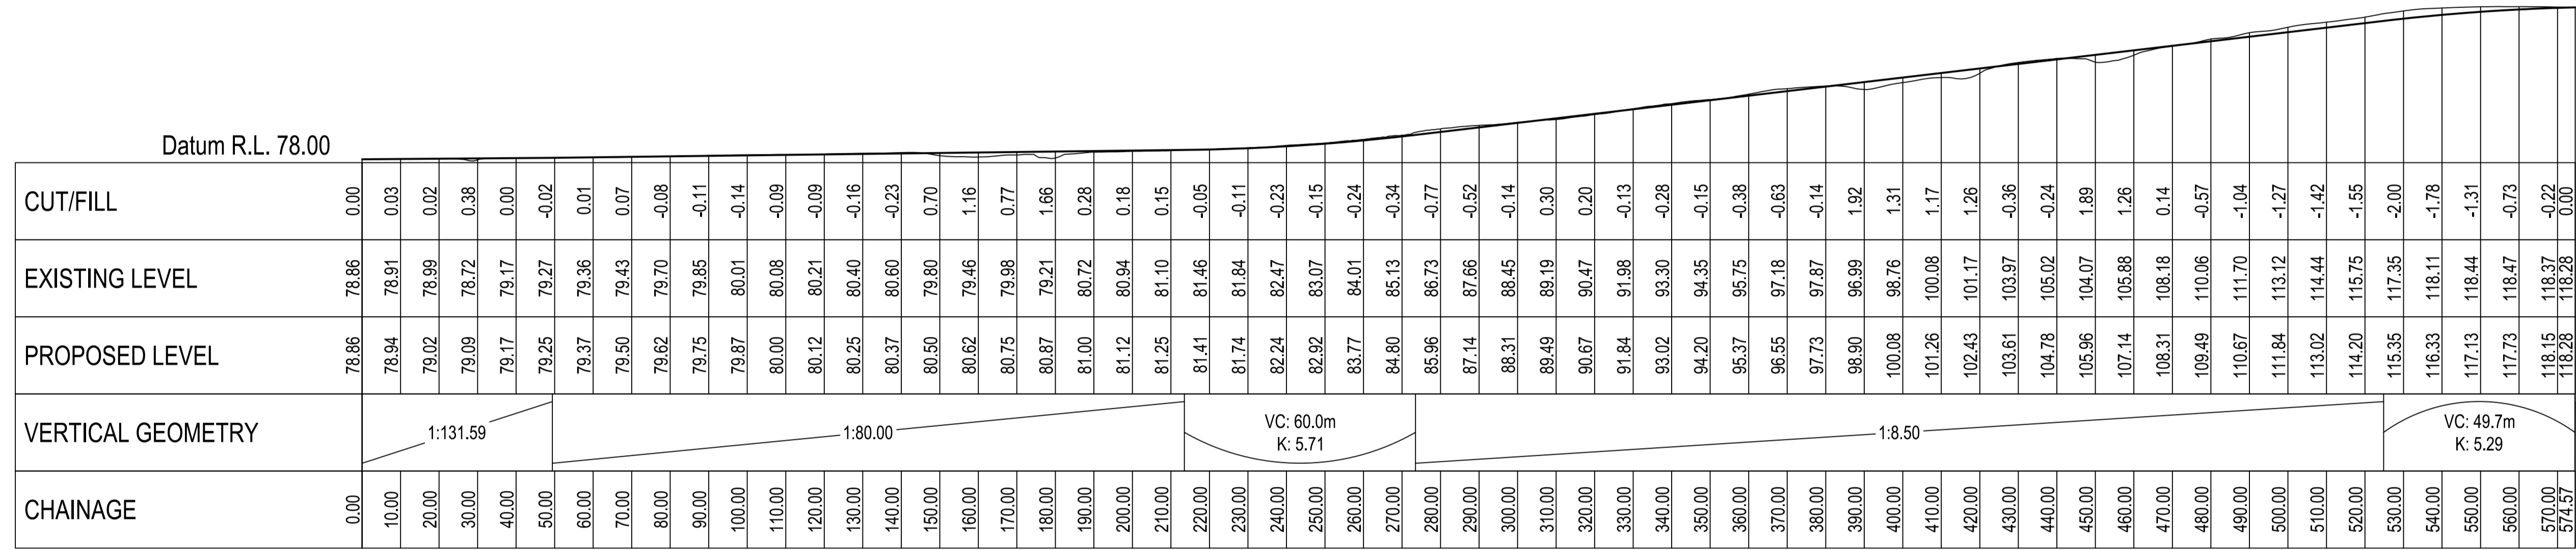

TERRACE LINK  
LONGSECTION BETWEEN CH : 0.00 AND 574.57

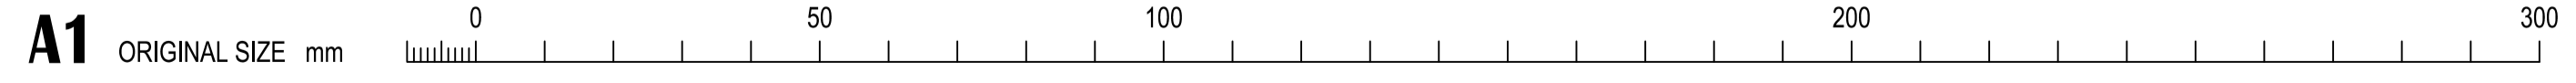

1	ISSUED FOR APPROVAL	18/01/24
Rev	Details	Drawn Date



The Contractor shall check all dimensions on site.  
71 Pitt Street, PO Box 600 Palmerston North  
06 356 7000 info@resonant.co.nz  
www.resonant.co.nz  
Resonant Consulting Ltd copyright:  
Under no circumstances shall this drawing be reproduced, without prior permission given in writing. The adequacy of the design as indicated on the drawings shall be read in conjunction with and subject to the relative specifications and design assumptions in the calculations and reports for this project.

PROPOSED DEVELOPMENT  
PLAN CHANGE G  
TURITEA ROAD, PALMERSTON NORTH  
TERRACE LINK ROAD LONGSECTION  
PNIRD


	Initials	Date

DO NOT SCALE, If in doubt ask for dimensions		
Scales A1	Scales A3	Job No.
1:1000	1:2000	212018
CAD Path/File	Sheet	of Sheets Rev.
212018 - Stage 9 Corridor	2	3 1


J:\20012\212018 PN Industrial & Residential\_Subdivision Valley Views\_KBJ04 Civil Engineering\Production Drawings\Stage 9\212018 - Stage 9 Corridor.dwg 1/18/2024 1:22 p.m.

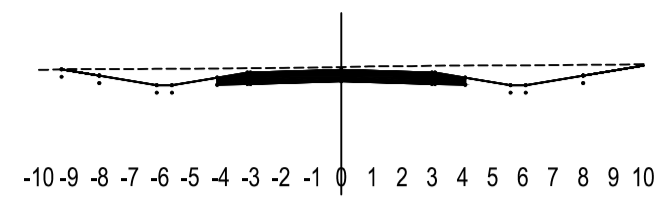


CH 120.00

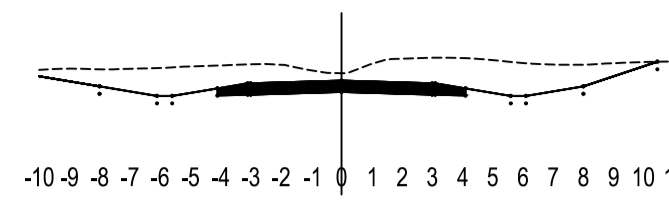


CH 260.00

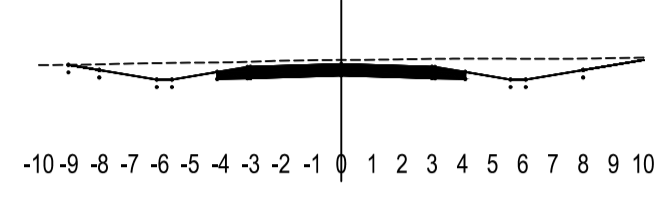


CH 100.00

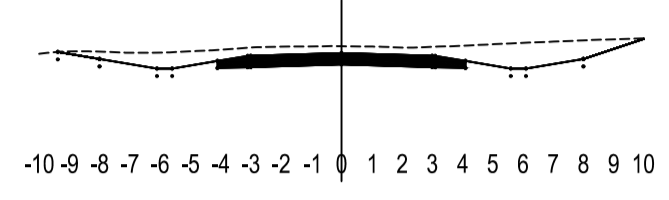


CH 240.00

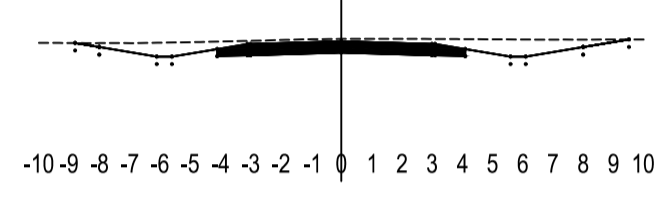


CH 80.00

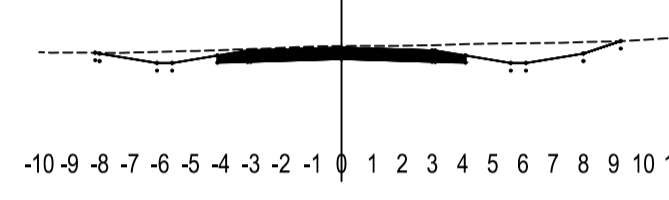


CH 220.00

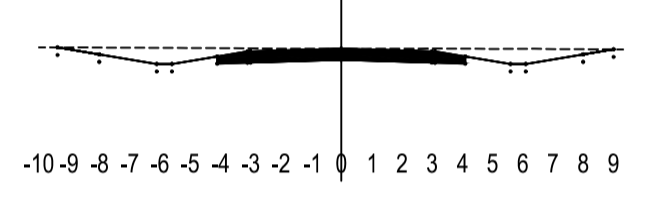


CH 60.00

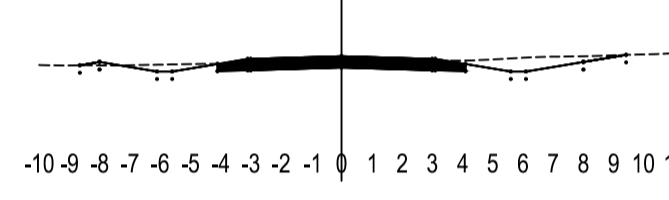


CH 200.00

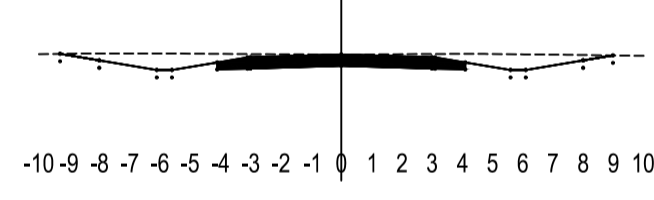


CH 40.00

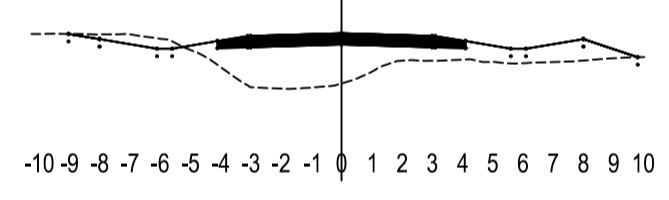


CH 180.00

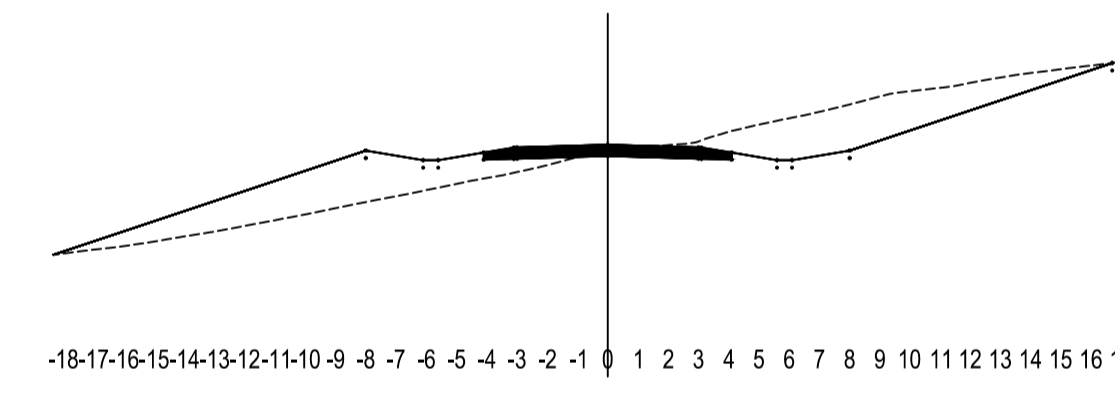


CH 320.00

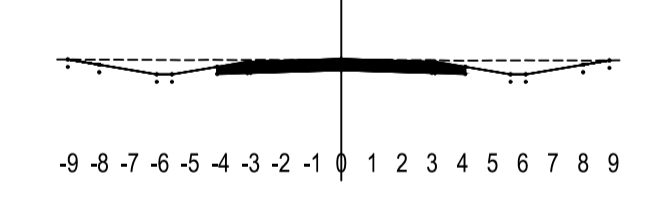


CH 20.00

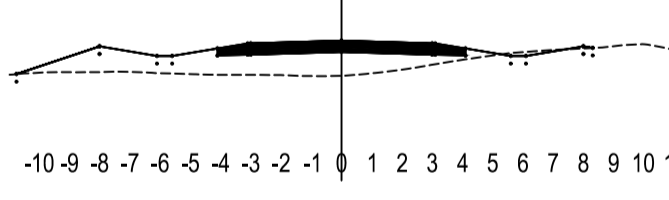


CH 160.00

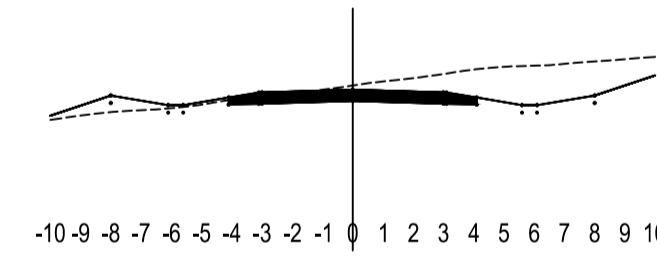


CH 300.00

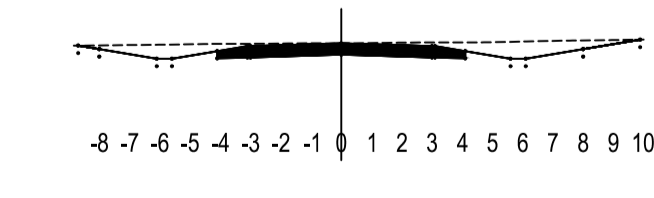

CH 0.00

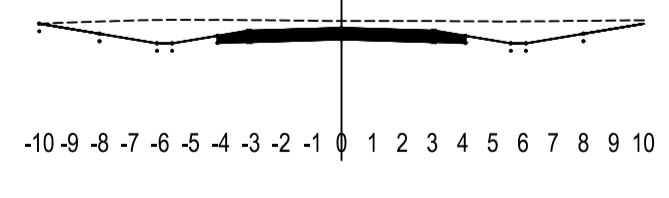

CH 140.00

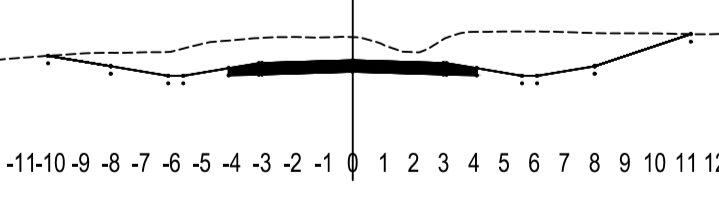

CH 280.00



1	ISSUED FOR APPROVAL	18/01/24
Rev	Details	Drawn Date











The Contractor shall check all dimensions on site.  
 71 Pitt Street, PO Box 600 Palmerston North  
 06 356 7000 info@resonant.co.nz  
 www.resonant.co.nz  
 Resonant Consulting Ltd copyright:  
 Under no circumstances shall this drawing be reproduced, without prior permission given in writing. The adequacy of the design as indicated on the drawings shall be read in conjunction with and subject to the relative specifications and design assumptions in the calculations and reports for this project.

PROPOSED DEVELOPMENT  
 PLAN CHANGE G  
 TURITEA ROAD, PALMERSTON NORTH  
**TERRACE LINK CROSS-SECTIONS (CH0.00 - 320.0)**  
 PNIRD

	Initials	Date
Surveyed		
Designed	KBJ	01/24
Drawn	JWW	01/24
Checked	KBJ	01/24
Approved		

DO NOT SCALE, If in doubt ask for dimensions		
Scales A1	Scales A3	Job No.
1:250	1:500	212018
CAD Path/File	Sheet	of Sheets
212018 - Stage 9 Corridor	3	3
		Rev.
		---

J:\20012\212018 PN Industrial & Residential Subdivision Valley Views\_KBJ04 Civil Engineering\1\_Data Shortcuts\Production Drawings\Stage 9\212018 - Stage 9 Corridor.dwg 1/18/2024 1:23 p.m.

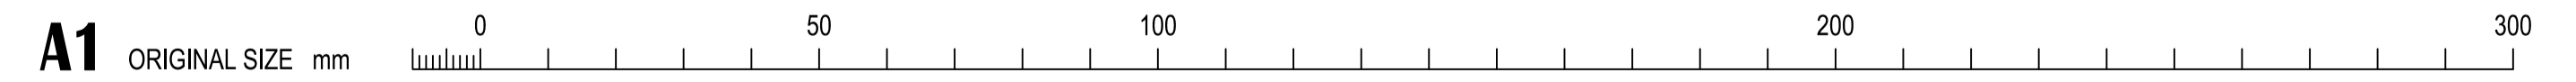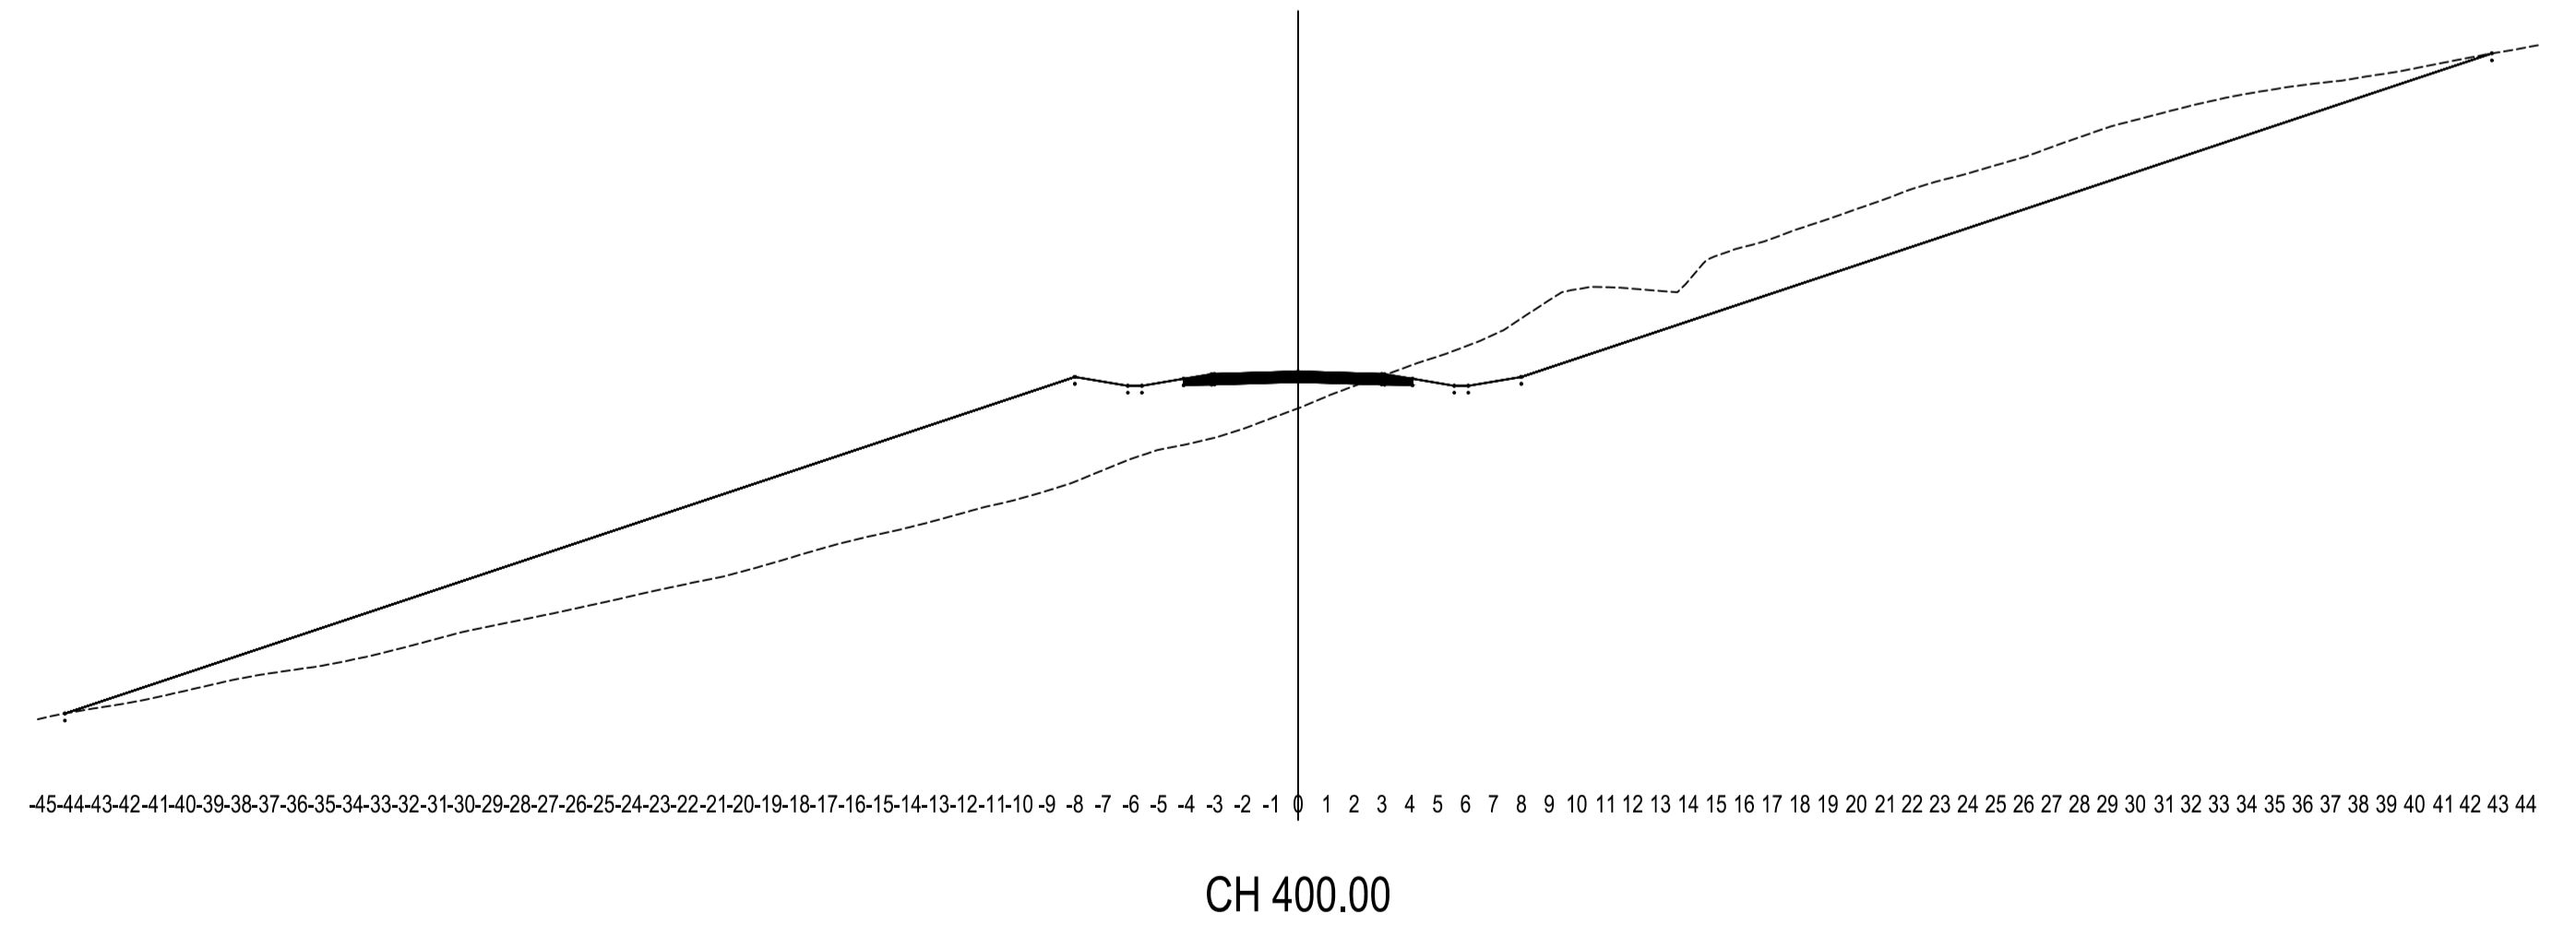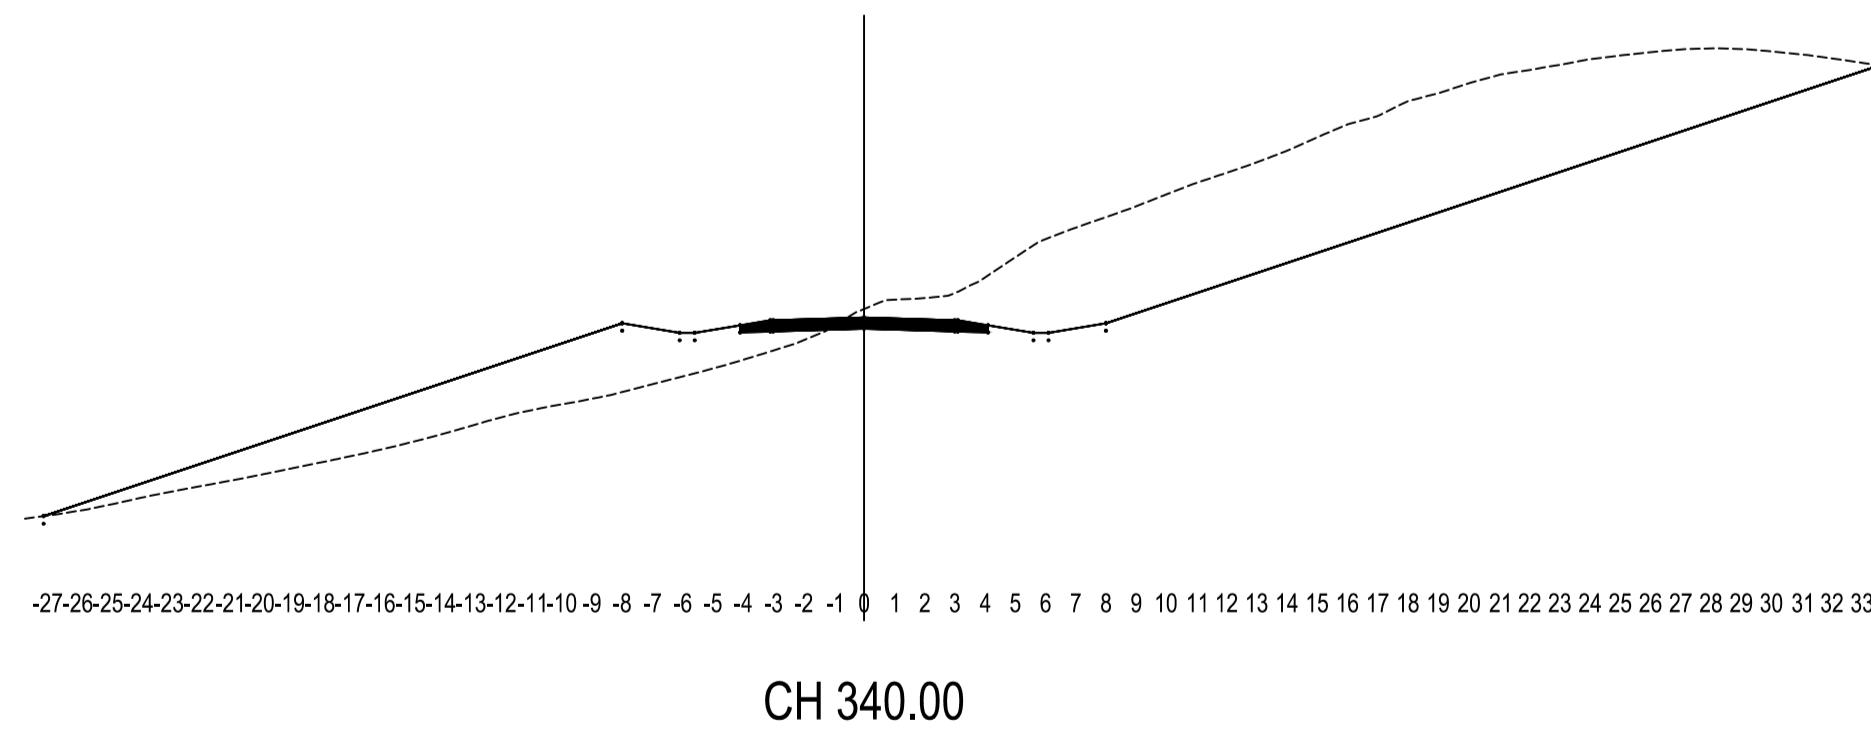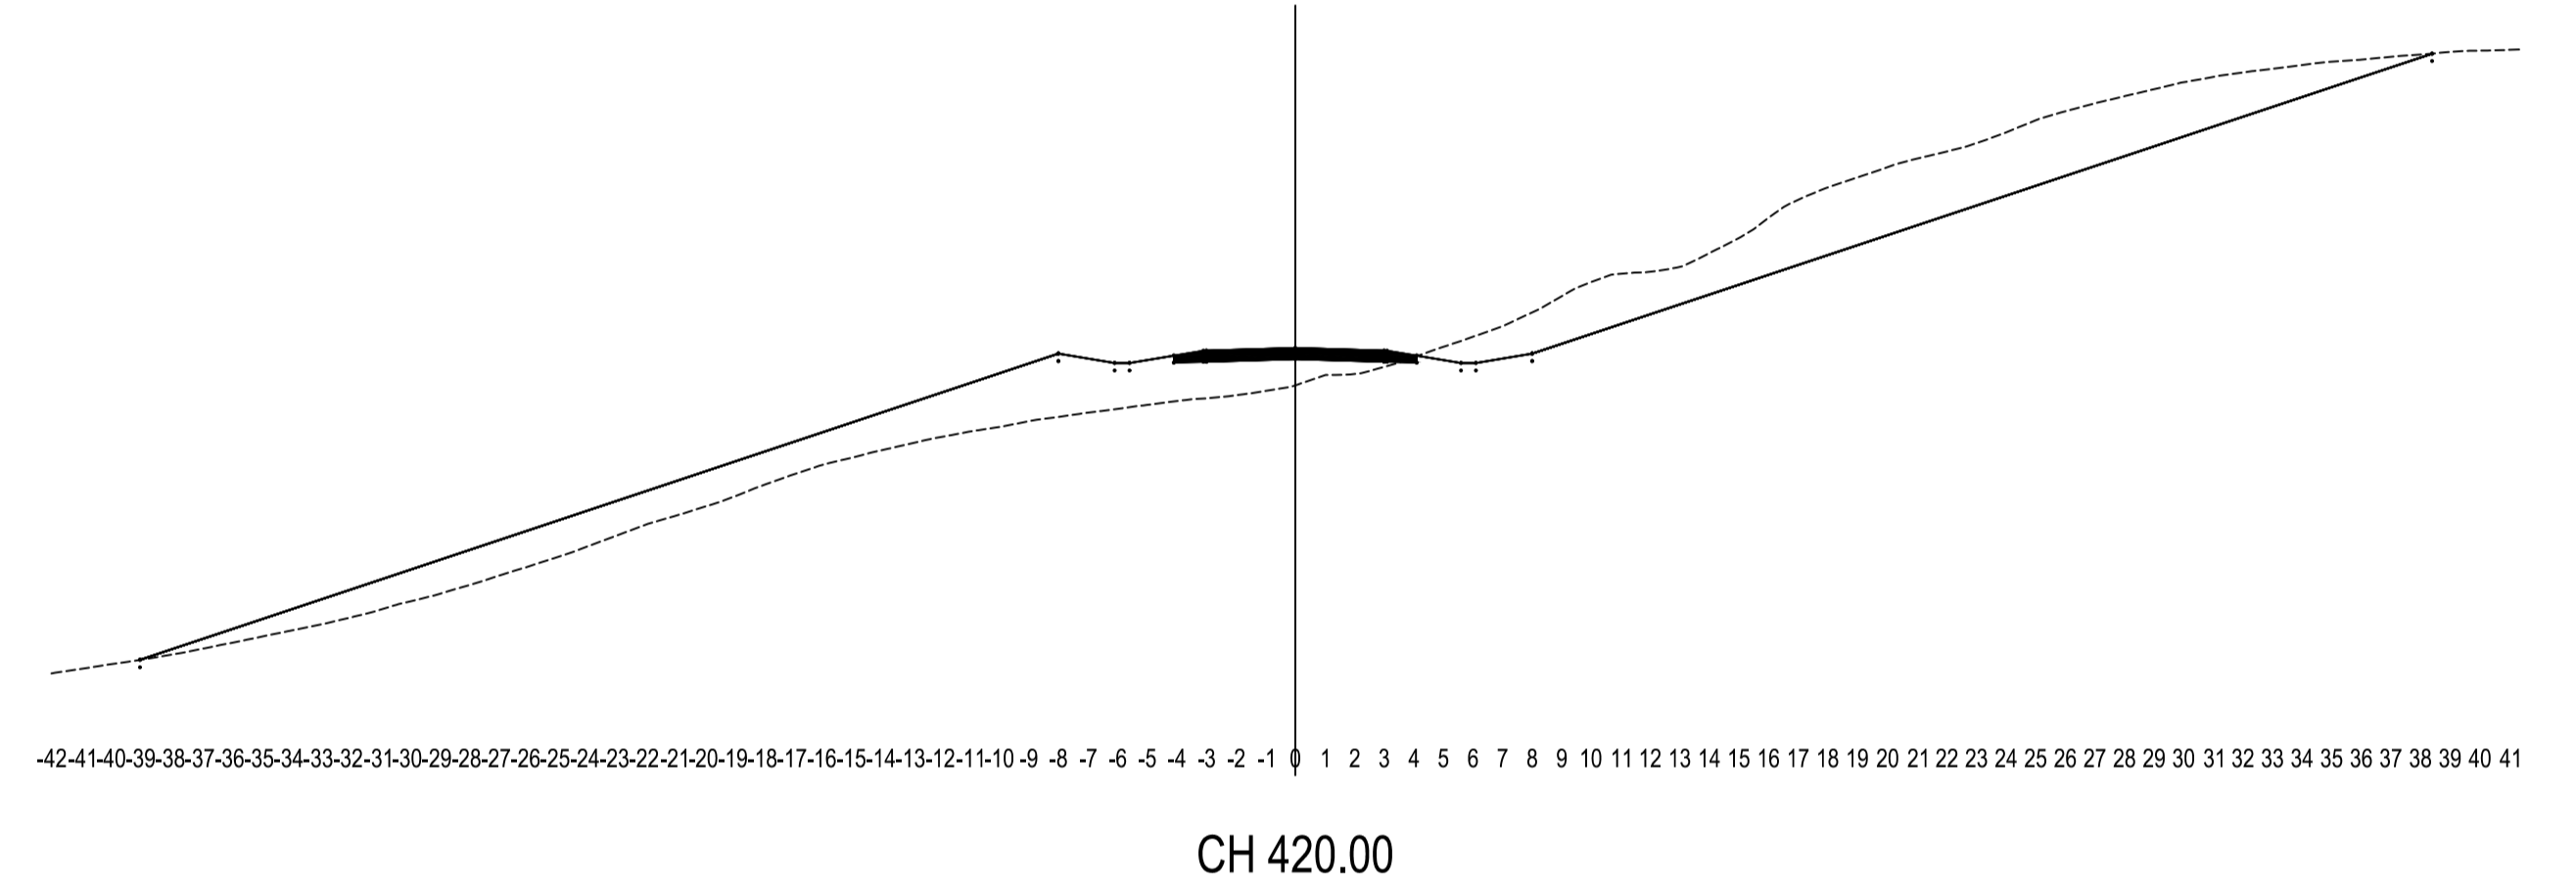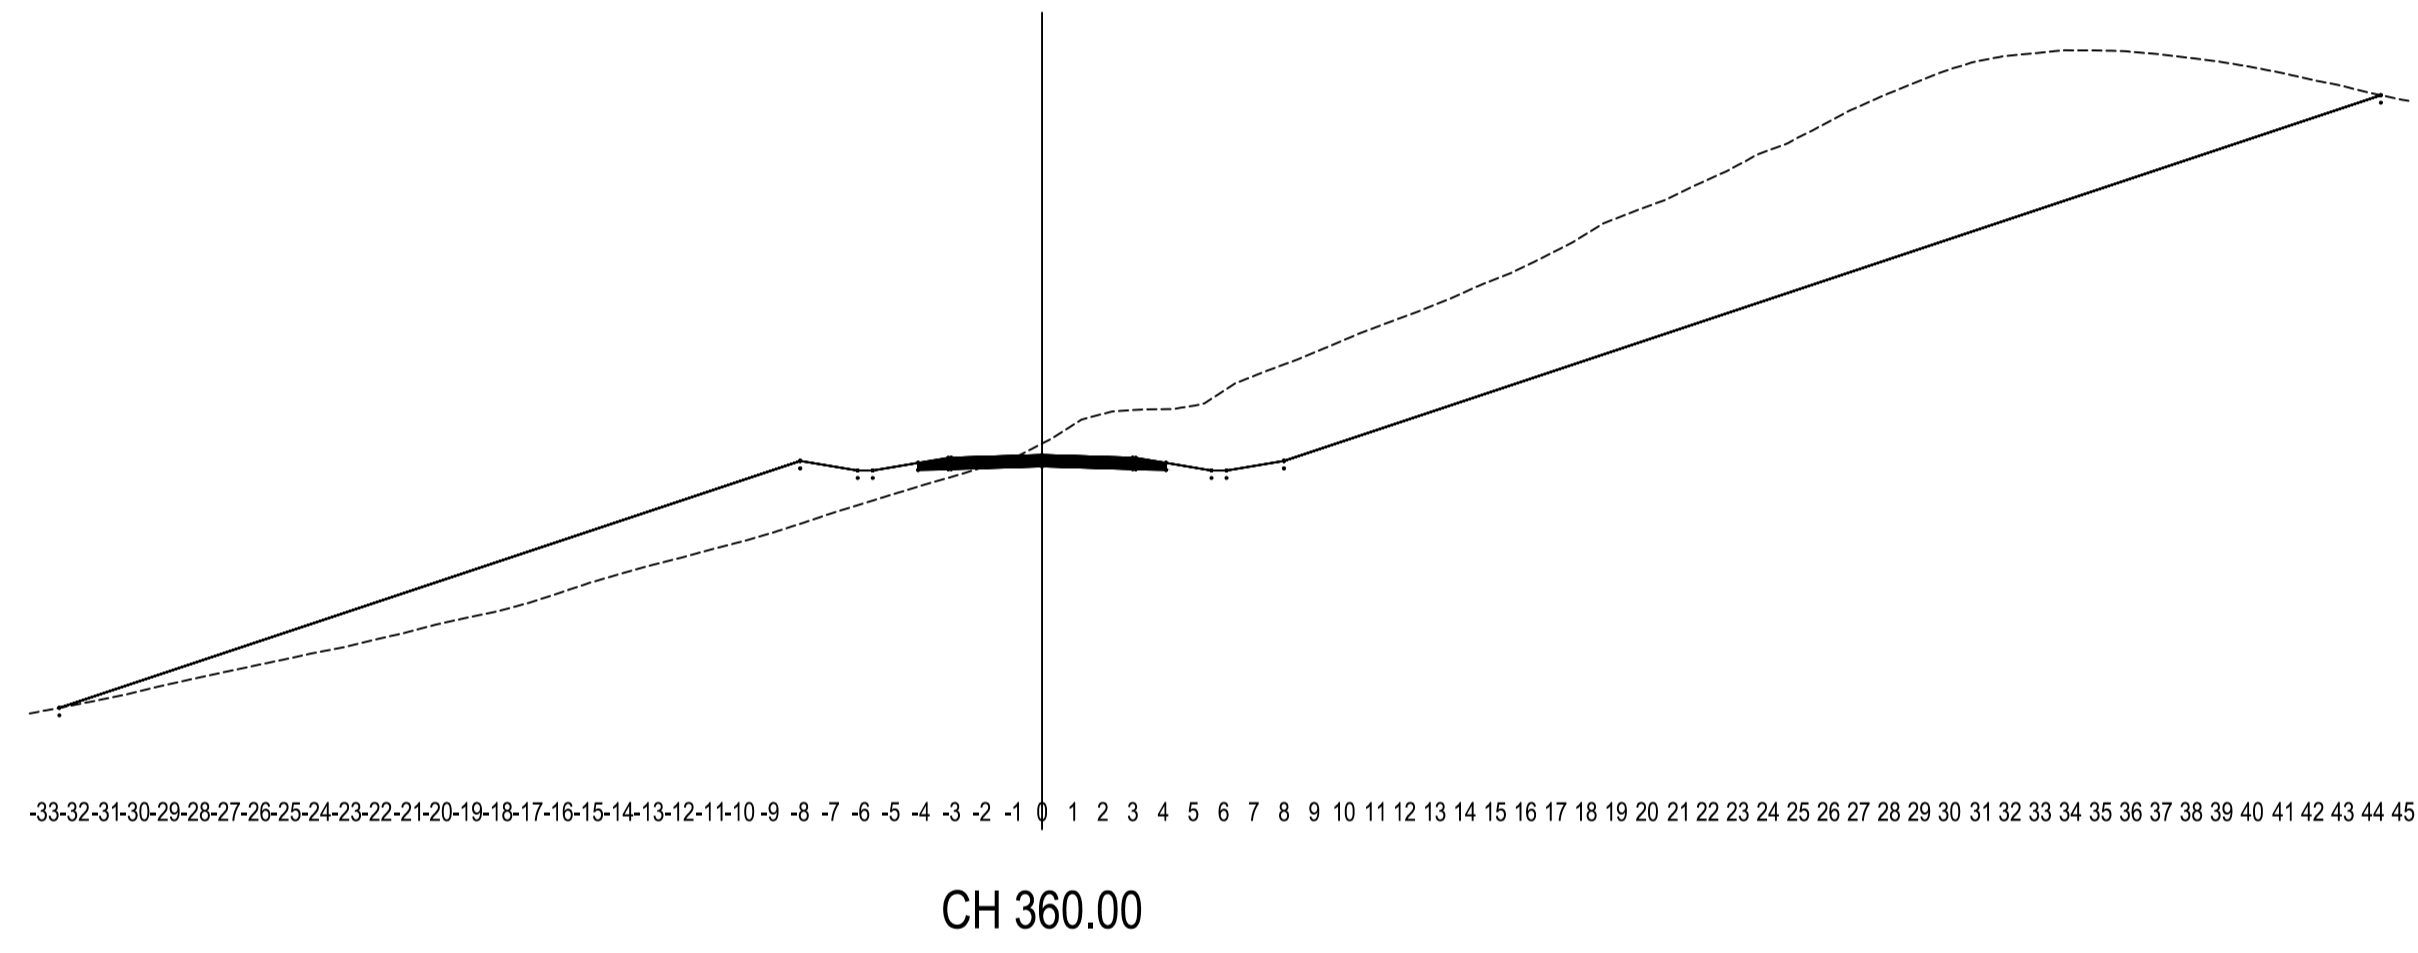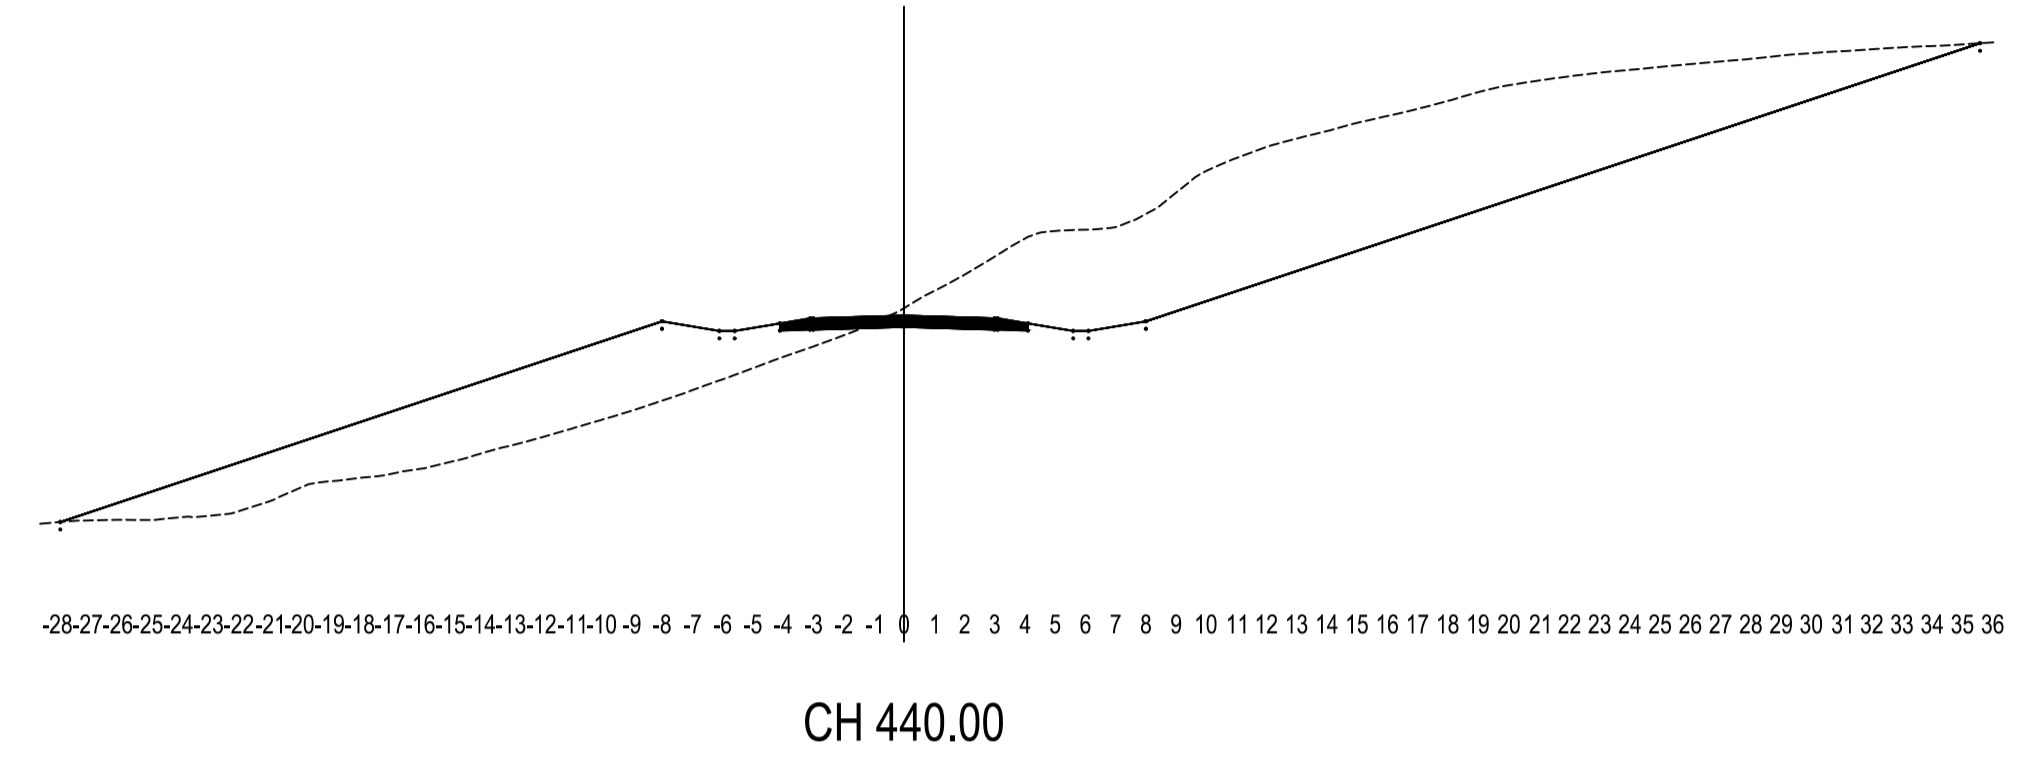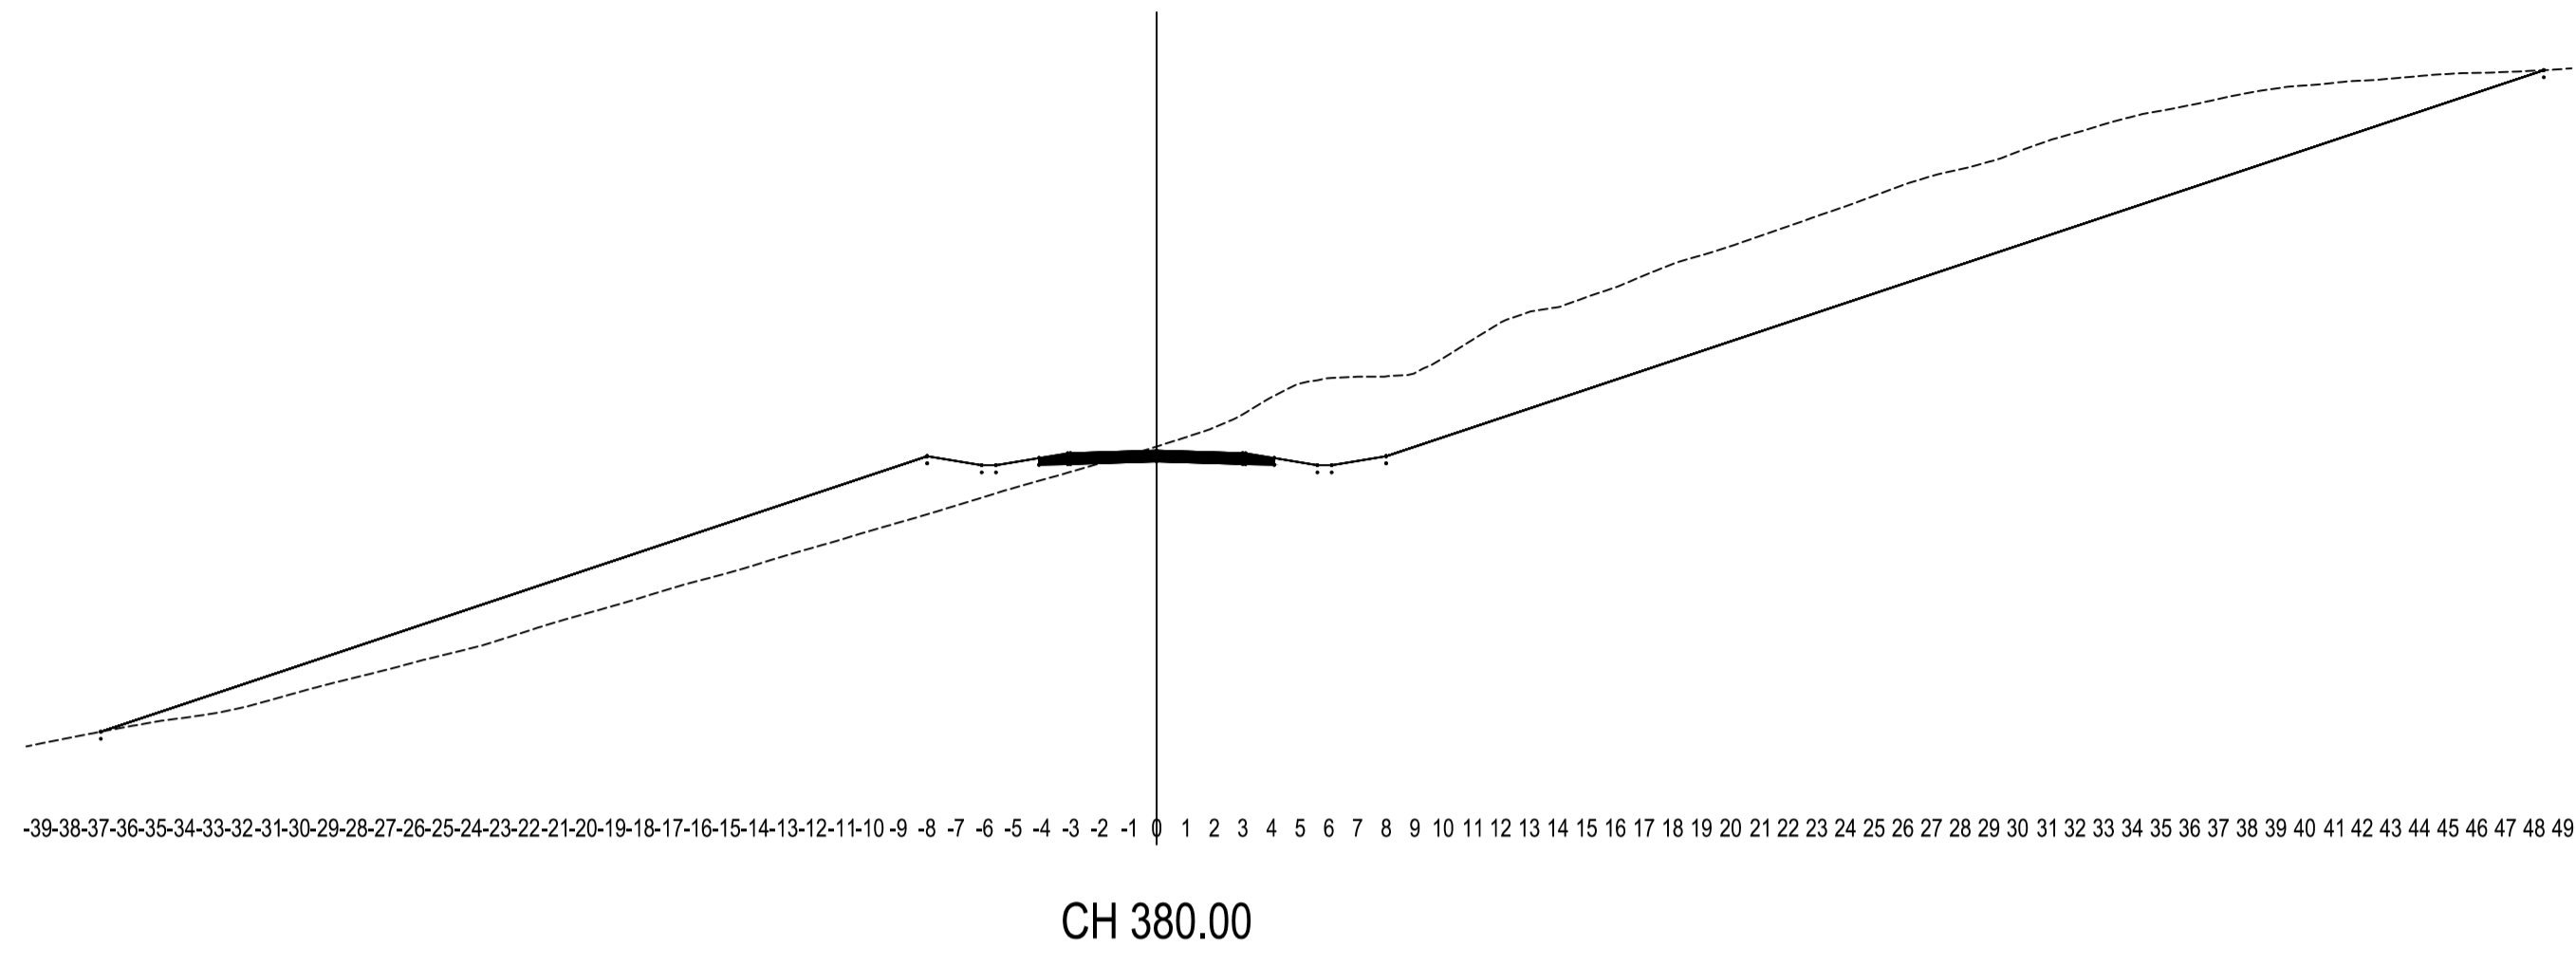

1	ISSUED FOR APPROVAL	18/01/24
Rev	Details	Drawn Date


The Contractor shall check all dimensions on site.

71 Pitt Street, PO Box 600 Palmerston North  
06 356 7000 info@resonant.co.nz  
www.resonant.co.nz

Resonant Consulting Ltd copyright:  
Under no circumstances shall this drawing be reproduced, without prior permission given in writing. The adequacy of the design as indicated on the drawings shall be read in conjunction with and subject to the relative specifications and design assumptions in the calculations and reports for this project.








PROPOSED DEVELOPMENT  
PLAN CHANGE G  
TURITEA ROAD, PALMERSTON NORTH

**TERRACE LINK CROSS-SECTIONS (CH340.0 - 440.0)**  
PNIRD

	Initials	Date
Surveyed		
Designed	KBJ	01/24
Drawn	JWW	01/24
Checked	KBJ	01/24
Approved		

DO NOT SCALE, If in doubt ask for dimensions		
Scales A1	Scales A3	Job No.
1:250	1:500	212018
CAD Path/File	Sheet	of Sheets
212018 - Stage 9 Corridor	4	3
		Rev.
		1

J:\20012\21218 PN Industrial & Residential\_Subdivision Valley Views\_KBJ04 Civil Engineering\1\_Data Shortcuts\Production Drawings\Stage 9\21218 - Stage 9 Corridor.dwg 1/18/2024 1:23 p.m.

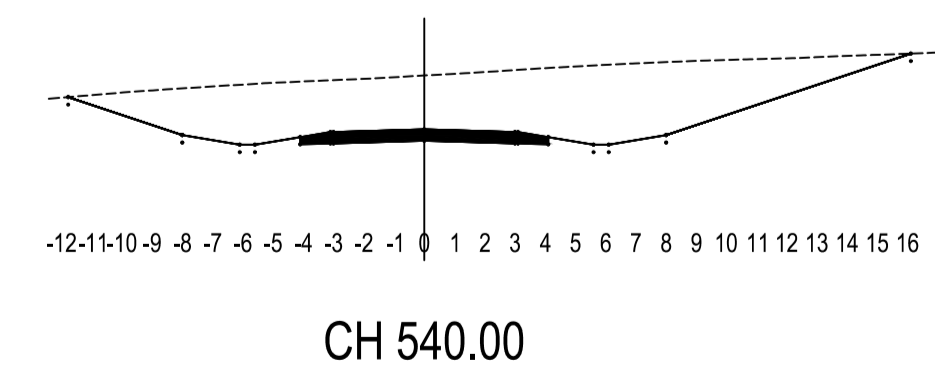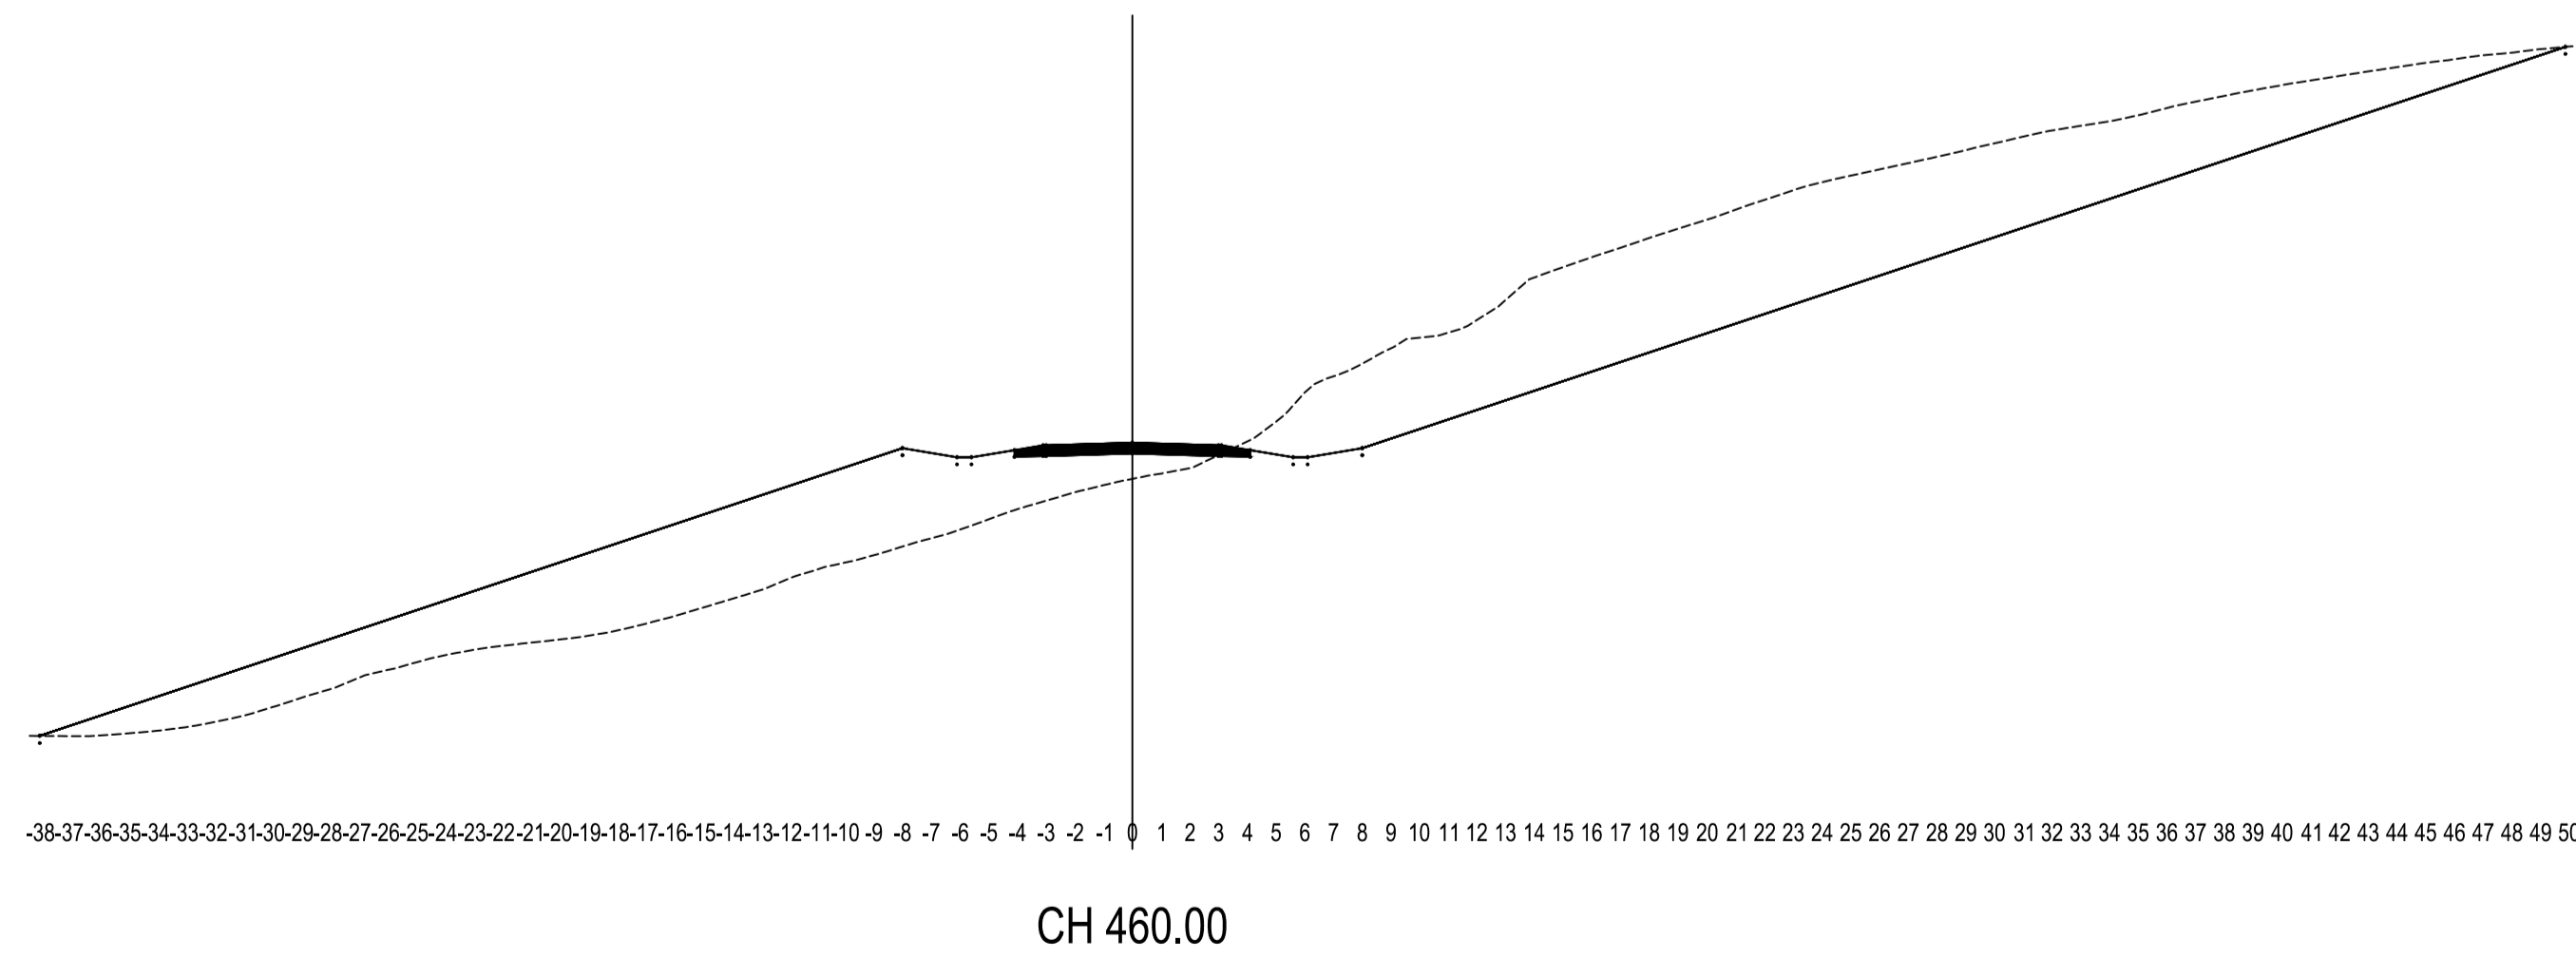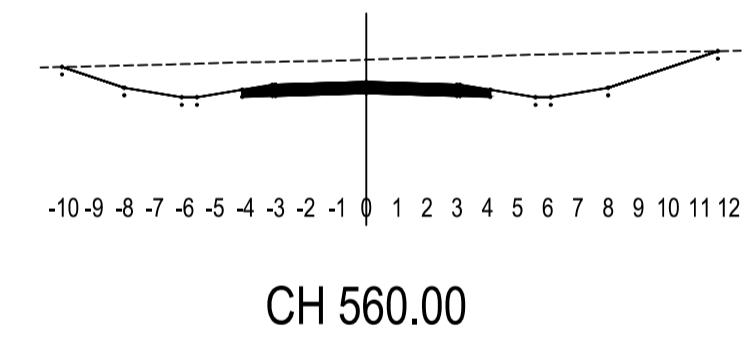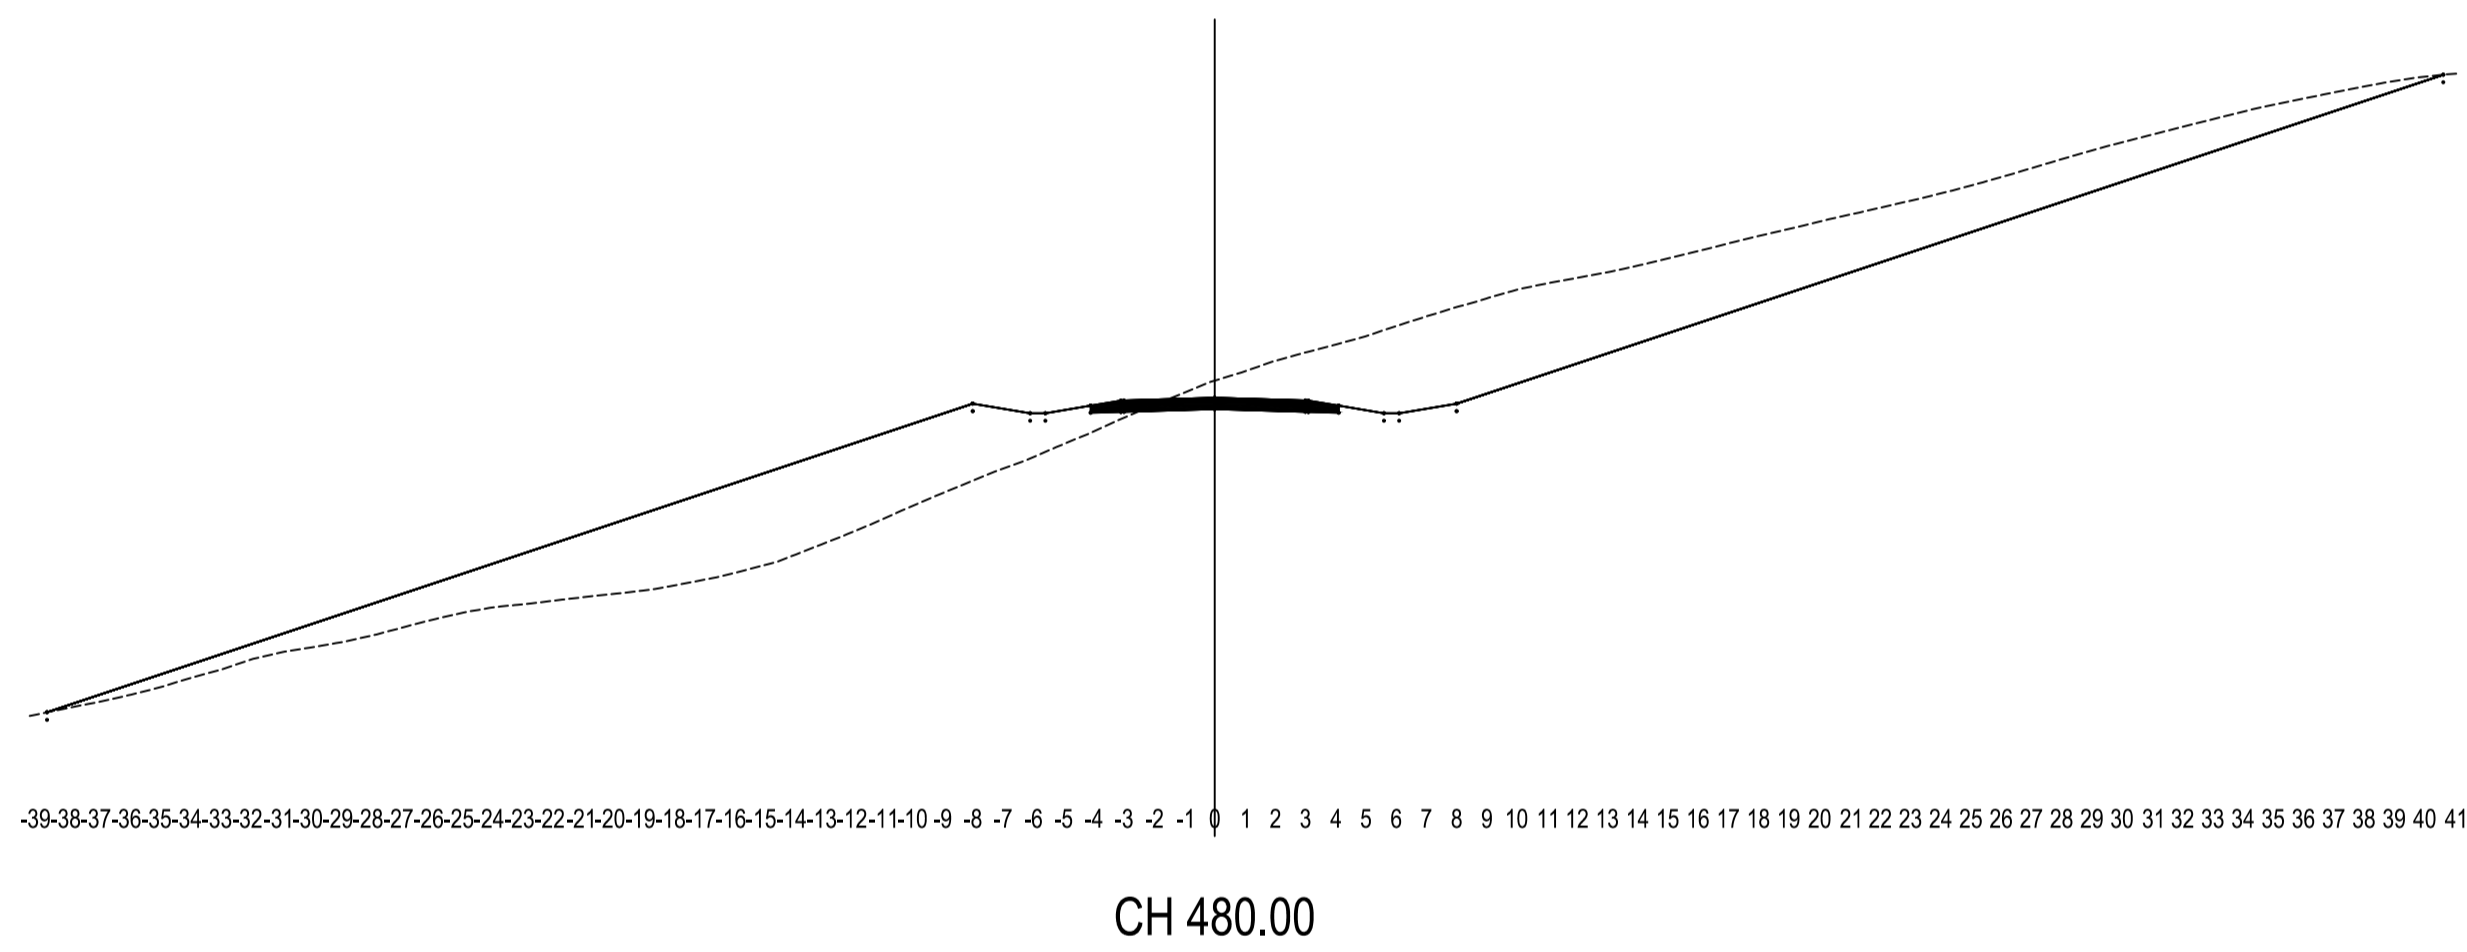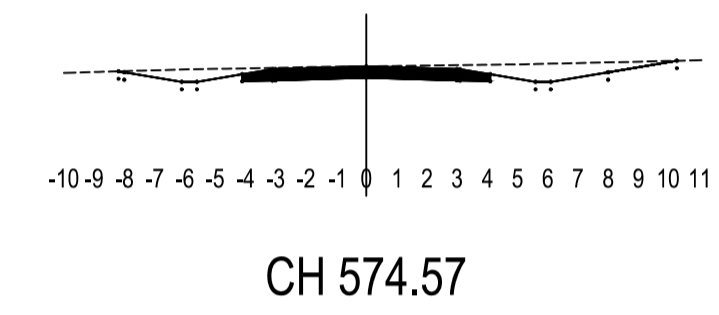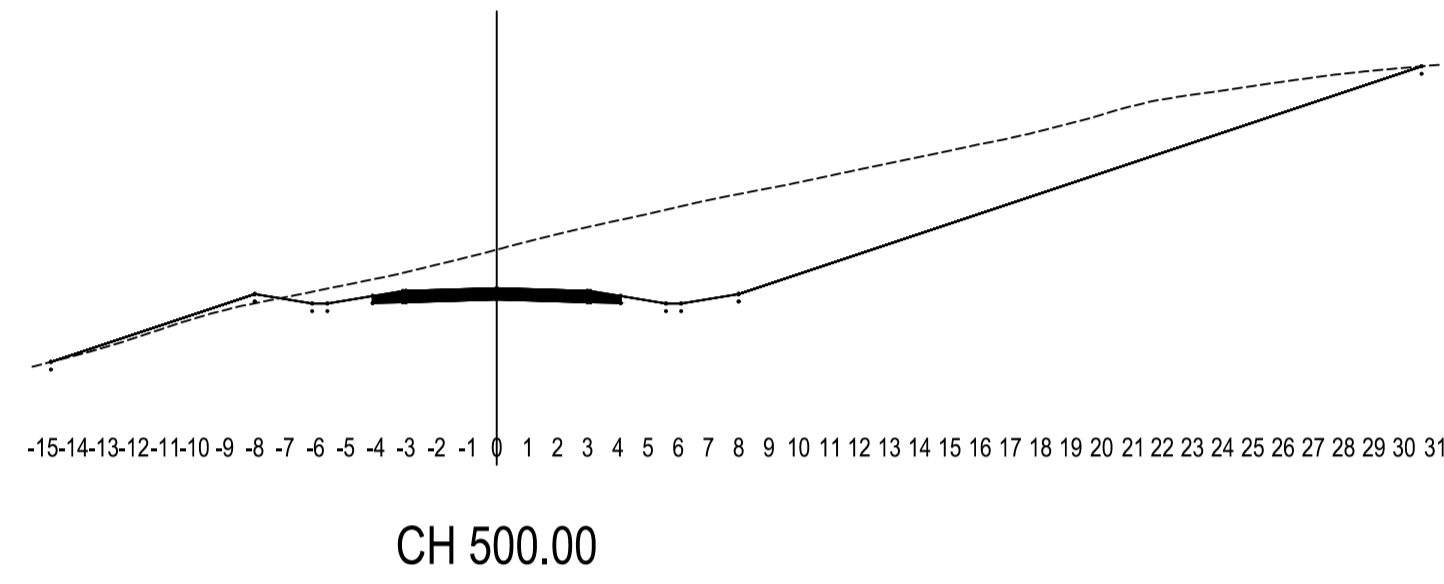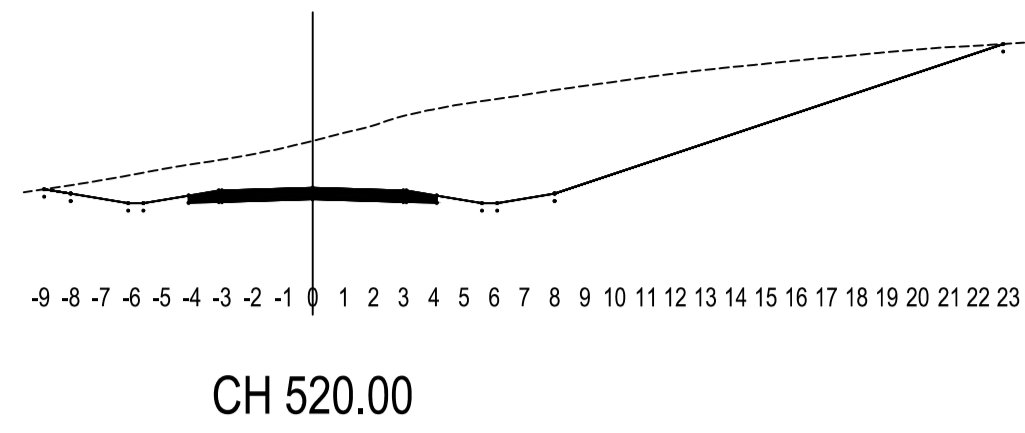

1	ISSUED FOR APPROVAL	18/01/24
Rev	Details	Drawn Date


The Contractor shall check all dimensions on site.

71 Pitt Street, PO Box 600 Palmerston North  
06 356 7000 info@resonant.co.nz  
www.resonant.co.nz

Resonant Consulting Ltd copyright:  
Under no circumstances shall this drawing be reproduced, without prior permission given in writing. The adequacy of the design as indicated on the drawings shall be read in conjunction with and subject to the relative specifications and design assumptions in the calculations and reports for this project.

PROPOSED DEVELOPMENT  
PLAN CHANGE G  
TURITEA ROAD, PALMERSTON NORTH

**TERRACE LINK CROSS-SECTIONS (CH460 - END)**  
PNIRD

	Initials	Date
Surveyed		
Designed	KBJ	01/24
Drawn	JWW	01/24
Checked	KBJ	01/24
Approved		

DO NOT SCALE, If in doubt ask for dimensions		
Scales A1	Scales A3	Job No.
1:250	1:500	212018
CAD Path/File	Sheet	of Sheets
212018 - Stage 9 Corridor	5	3
		Rev.
		1