



PROPOSED SCREEN PLANTING
SCALE: 1:250 @A1


KEY:

- PROPOSED PET CREMATORIUM
- PROPOSED ACCESSWAY, PARKING AND TURNING FACILITY
- EXISTING STOPBANK
- 8m SEPERATION DISTANCE FROM STOPBANK
- EXISTING AREA TO BE AVOIDED AT CLIENT REQUEST
- EXISTING FENCES
- EXISTING SITE BOUNDARY
- PROPOSED SCREEN PLANTING
- XX PROPOSED SPECIMEN TREES
- PROPOSED ACOUSTIC FENCE

- NOTES:**
1. THIS PLAN IS TO BE READ IN CONJUNCTION WITH SOUL FRIENDS CREMATORIUM LANDSCAPE AND VISUAL ASSESSMENT REPORT (APPENDIX D)
 2. ALL PLANTS TO BE SOURCED FROM THE MANAWATU/PALMERSTON NORTH ECOLOGICAL REGION
 3. NATIVE TREES UNDERPLANTED WITH NATIVE SHRUBS TO BE USED FOR SCREEN PLANTING
 4. PLANTING LAYOUT TO BE CONFIRMED ON SITE PRIOR TO PLANTING
 5. PLANTS TO BE STAGGERED AND NOT PLANTED IN ROWS
 6. ALL PROPOSED BUILDINGS, STACKS AND ANCILLARY STRUCTURES TO BE FINISHED IN A LOW REFLECTIVE, DARK GREEN OR BLACK COLOUR

**Soul Friends Crematorium
Schedule of Species**

Code	Botanical Name	Common Name	Unit/Grade	Max. Growth Size (H x W)	Percentage Mix	Spacing (Centres)	Quantity
TREE PLANTING							
AE	Alectryon excelsus	Titoki	45ltr	6.0 x 4.0m	N/A	Specimen	2
CL	Corynocarpus laevigatus	Karak	45ltr	12 x 8.0m	N/A	Specimen	6
KE	Knightia excelsa	Rewarewa	45ltr	20 x 5.0m	N/A	Specimen	6
PT	Podocarpus totara	Totara	45ltr	15 x 8.0m	N/A	Specimen	5
SM	Sophora microphylla	Kowhai	45ltr	8.0 x 4.0m	N/A	Specimen	2
SCREEN PLANTING							
As Shown	Carex virgata	Swamp Sedge	PB3	0.8 x 0.8m	10%	0.9	75
As Shown	Chionochloa flavicans	Minature toetoe	PB3	0.75 x 1.0m	5%	0.9	37
As Shown	Coprosma 'Black Cloud'	Minature toetoe	PB3	0.75 x 1.0m	5%	0.9	37
As Shown	Hebe 'Wiri Mist'	Hebe	PB3	0.75 x 1.0m	10%	0.9	75
As Shown	Leptospermum scoparium	Manuka	PB3	4.0 x 1.5m	30%	0.8	306
As Shown	Phormium cookianum	Mountain Flax	PB3	1.0 x 1.0m	10%	0.9	75
As Shown	Phormium tenax	Harakeke	PB3	2.0 x 2.0m	20%	1.5	61
As Shown	Pittosporum tenifolium 'Golf Ball'		PB3	1.5 x 1.5m	10%	1	68
Total							734

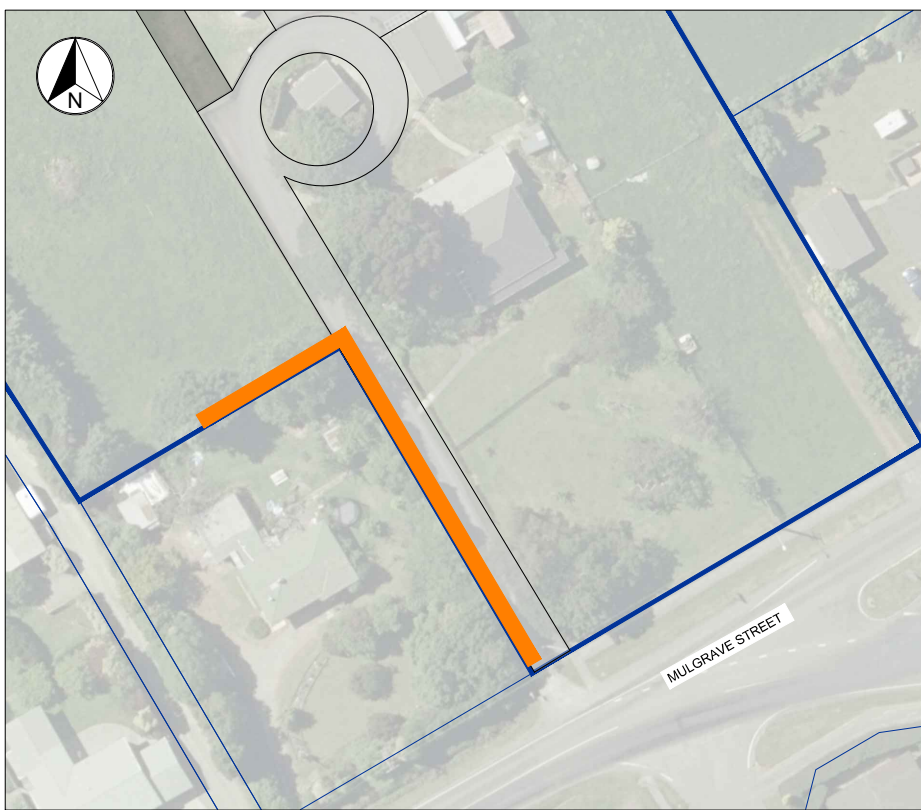

PROPOSED ACOUSTIC FENCE
SCALE: 1:500 @A1

REVISION	AMENDMENT	APPROVED	DATE

wsp
Palmerston North Office
+64 6 350 2500

PO Box 1472
Palmerston North 4440
New Zealand

CIVIL

SCALES	DESIGNED	APPROVED
AS SHOWN	SS	TM
DRAWN	SS	TM
GR	SS	TM
DRAWING VERIFIED	DESIGN VERIFIED	APPROVED DATE
RMcD	TM	2021-10-05

FOR CONSENT

PROJECT	SOUL FRIEND PET CREMATION 94 MULGRAVE STREET, ASHHURST SOUL FRIENDS PET CREMATORIUM
TITLE	LANDSCAPING PLAN
WSP PROJECT NO. (SUB-PROJECT)	5-P1403.00
SHEET NO.	C02
REVISION	C