



300 mm
200
100
50
0 10 mm

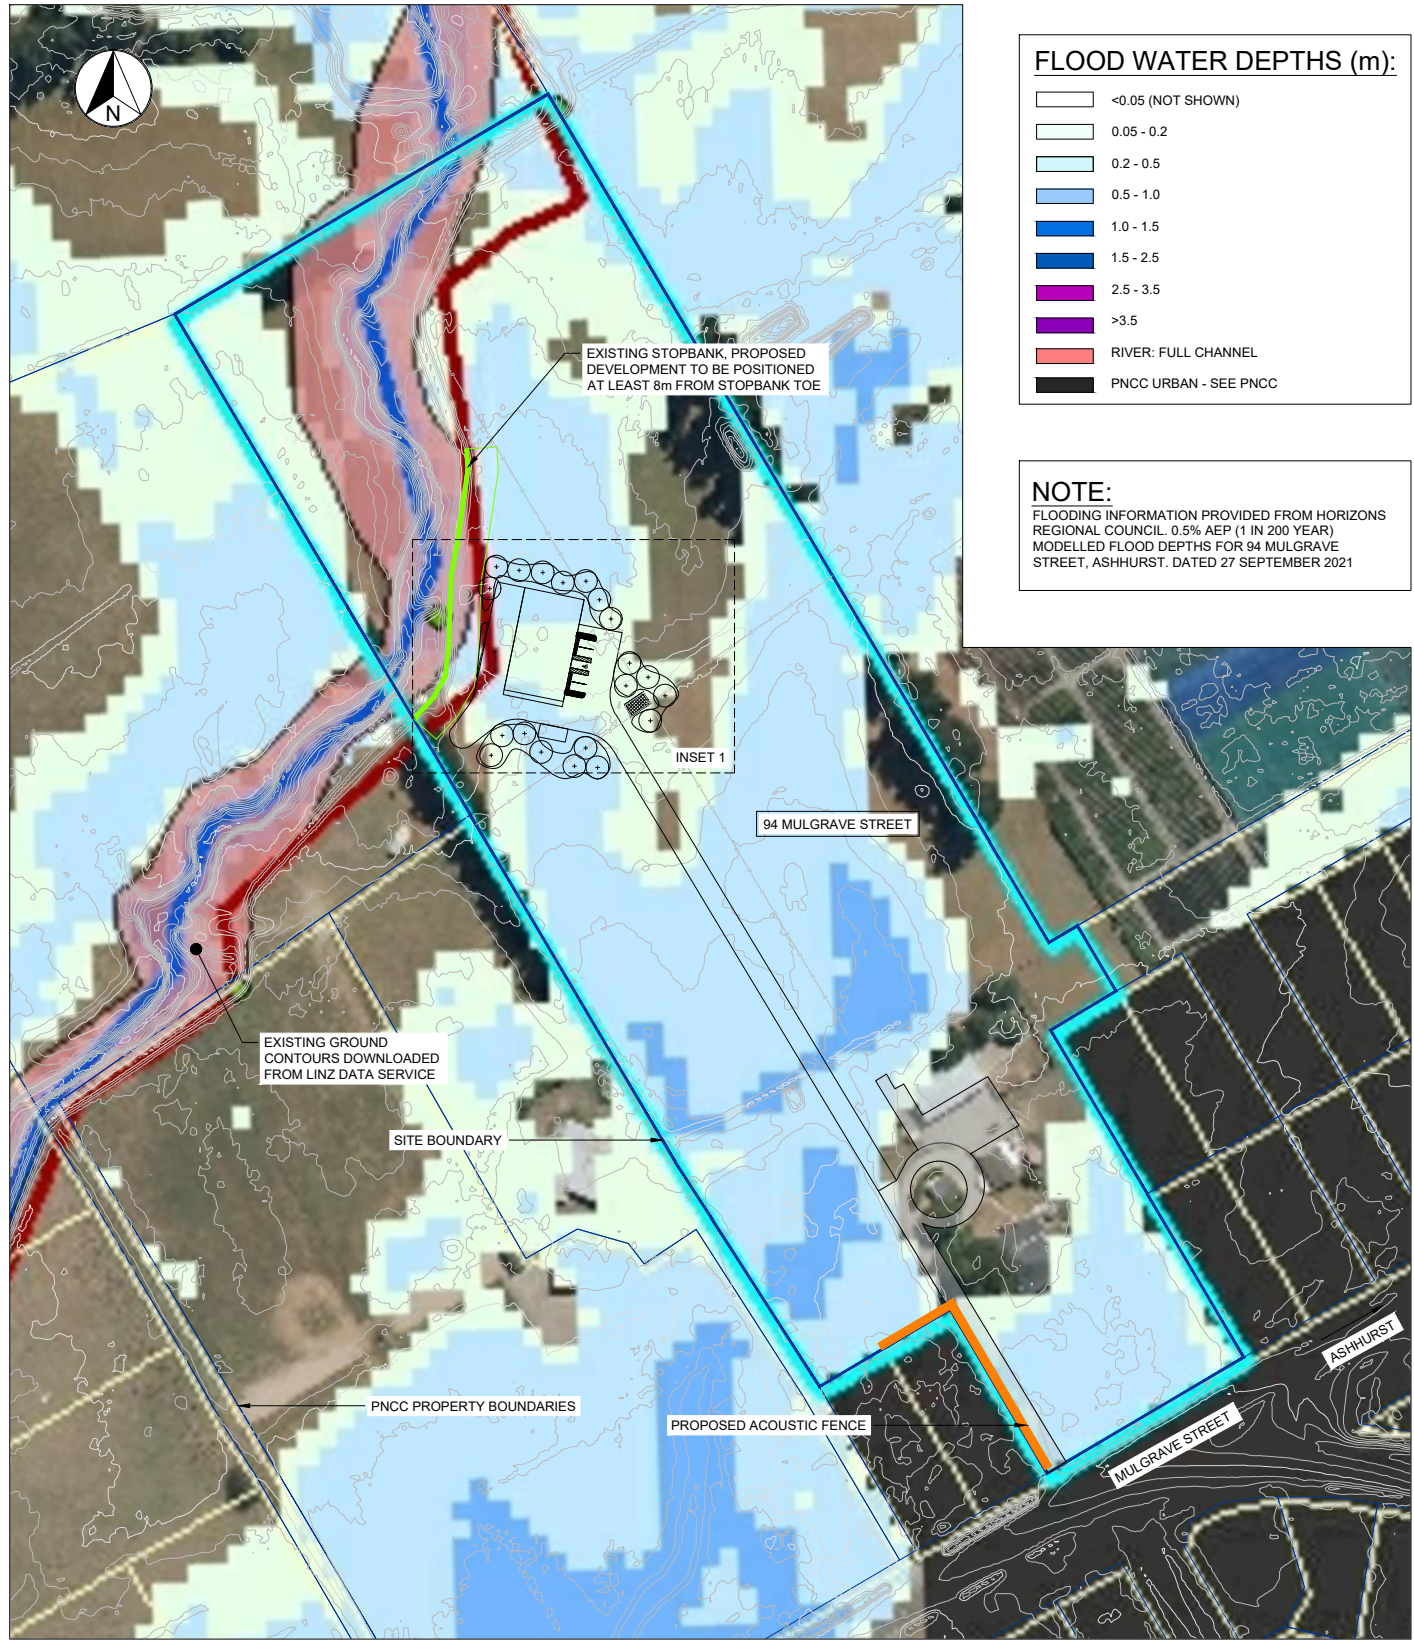

SITE LAYOUT
SCALE: 1:1000 @A1

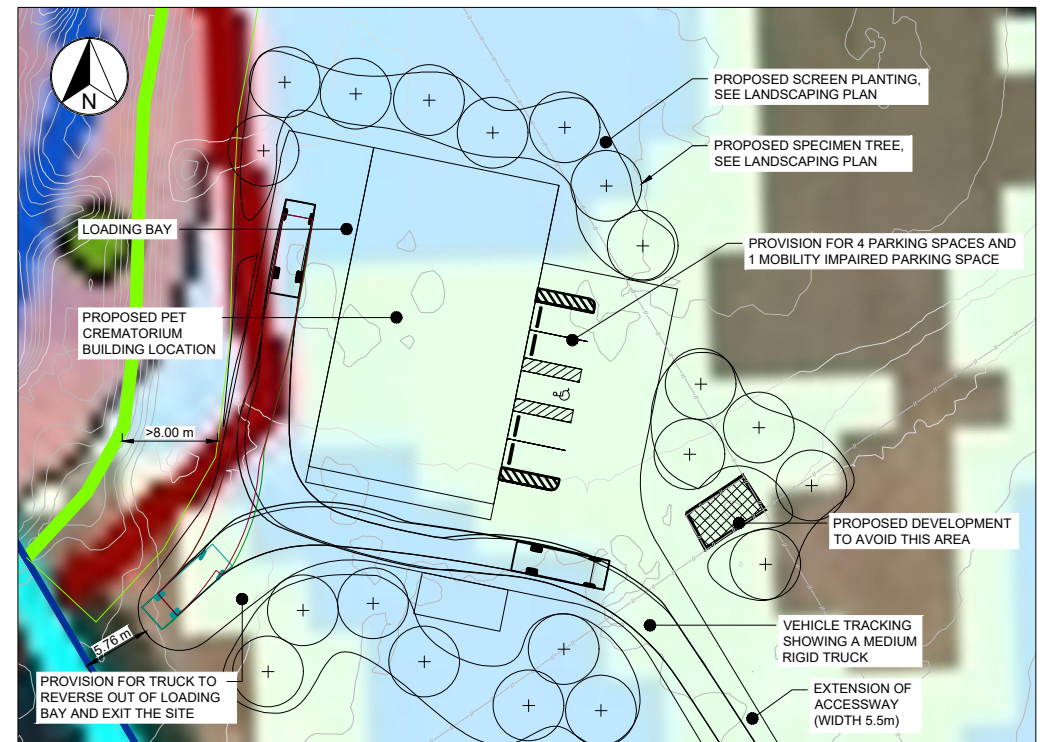

INSET 1
SCALE: NTS

REVISION	AMENDMENT	APPROVED	DATE

wsp
Palmerston North Office
+64 6 350 2500

PO Box 1472
Palmerston North 4440
New Zealand

CIVIL

SCALES	ORIGINAL SIZE
AS SHOWN	A1
DRAWN	DESIGNED
GR	GR
DRAWING VERIFIED	DESIGN VERIFIED
RMcD	TM
	APPROVED
	TM
	APPROVED DATE
	2021-09-29

FOR CONSENT

PROJECT
SOUL FRIEND PET CREMATION
94 MULGRAVE STREET, ASHHURST
SOUL FRIENDS PET CREMATORIUM

TITLE
SITE FLOODING INFORMATION

WSP PROJECT NO. (SUB-PROJECT)
5-P1403.00

SHEET NO.
C03

REVISION
A