



0 100 200 300 400 500m
SCALE 1:10,000 AT ORIGINAL SIZE

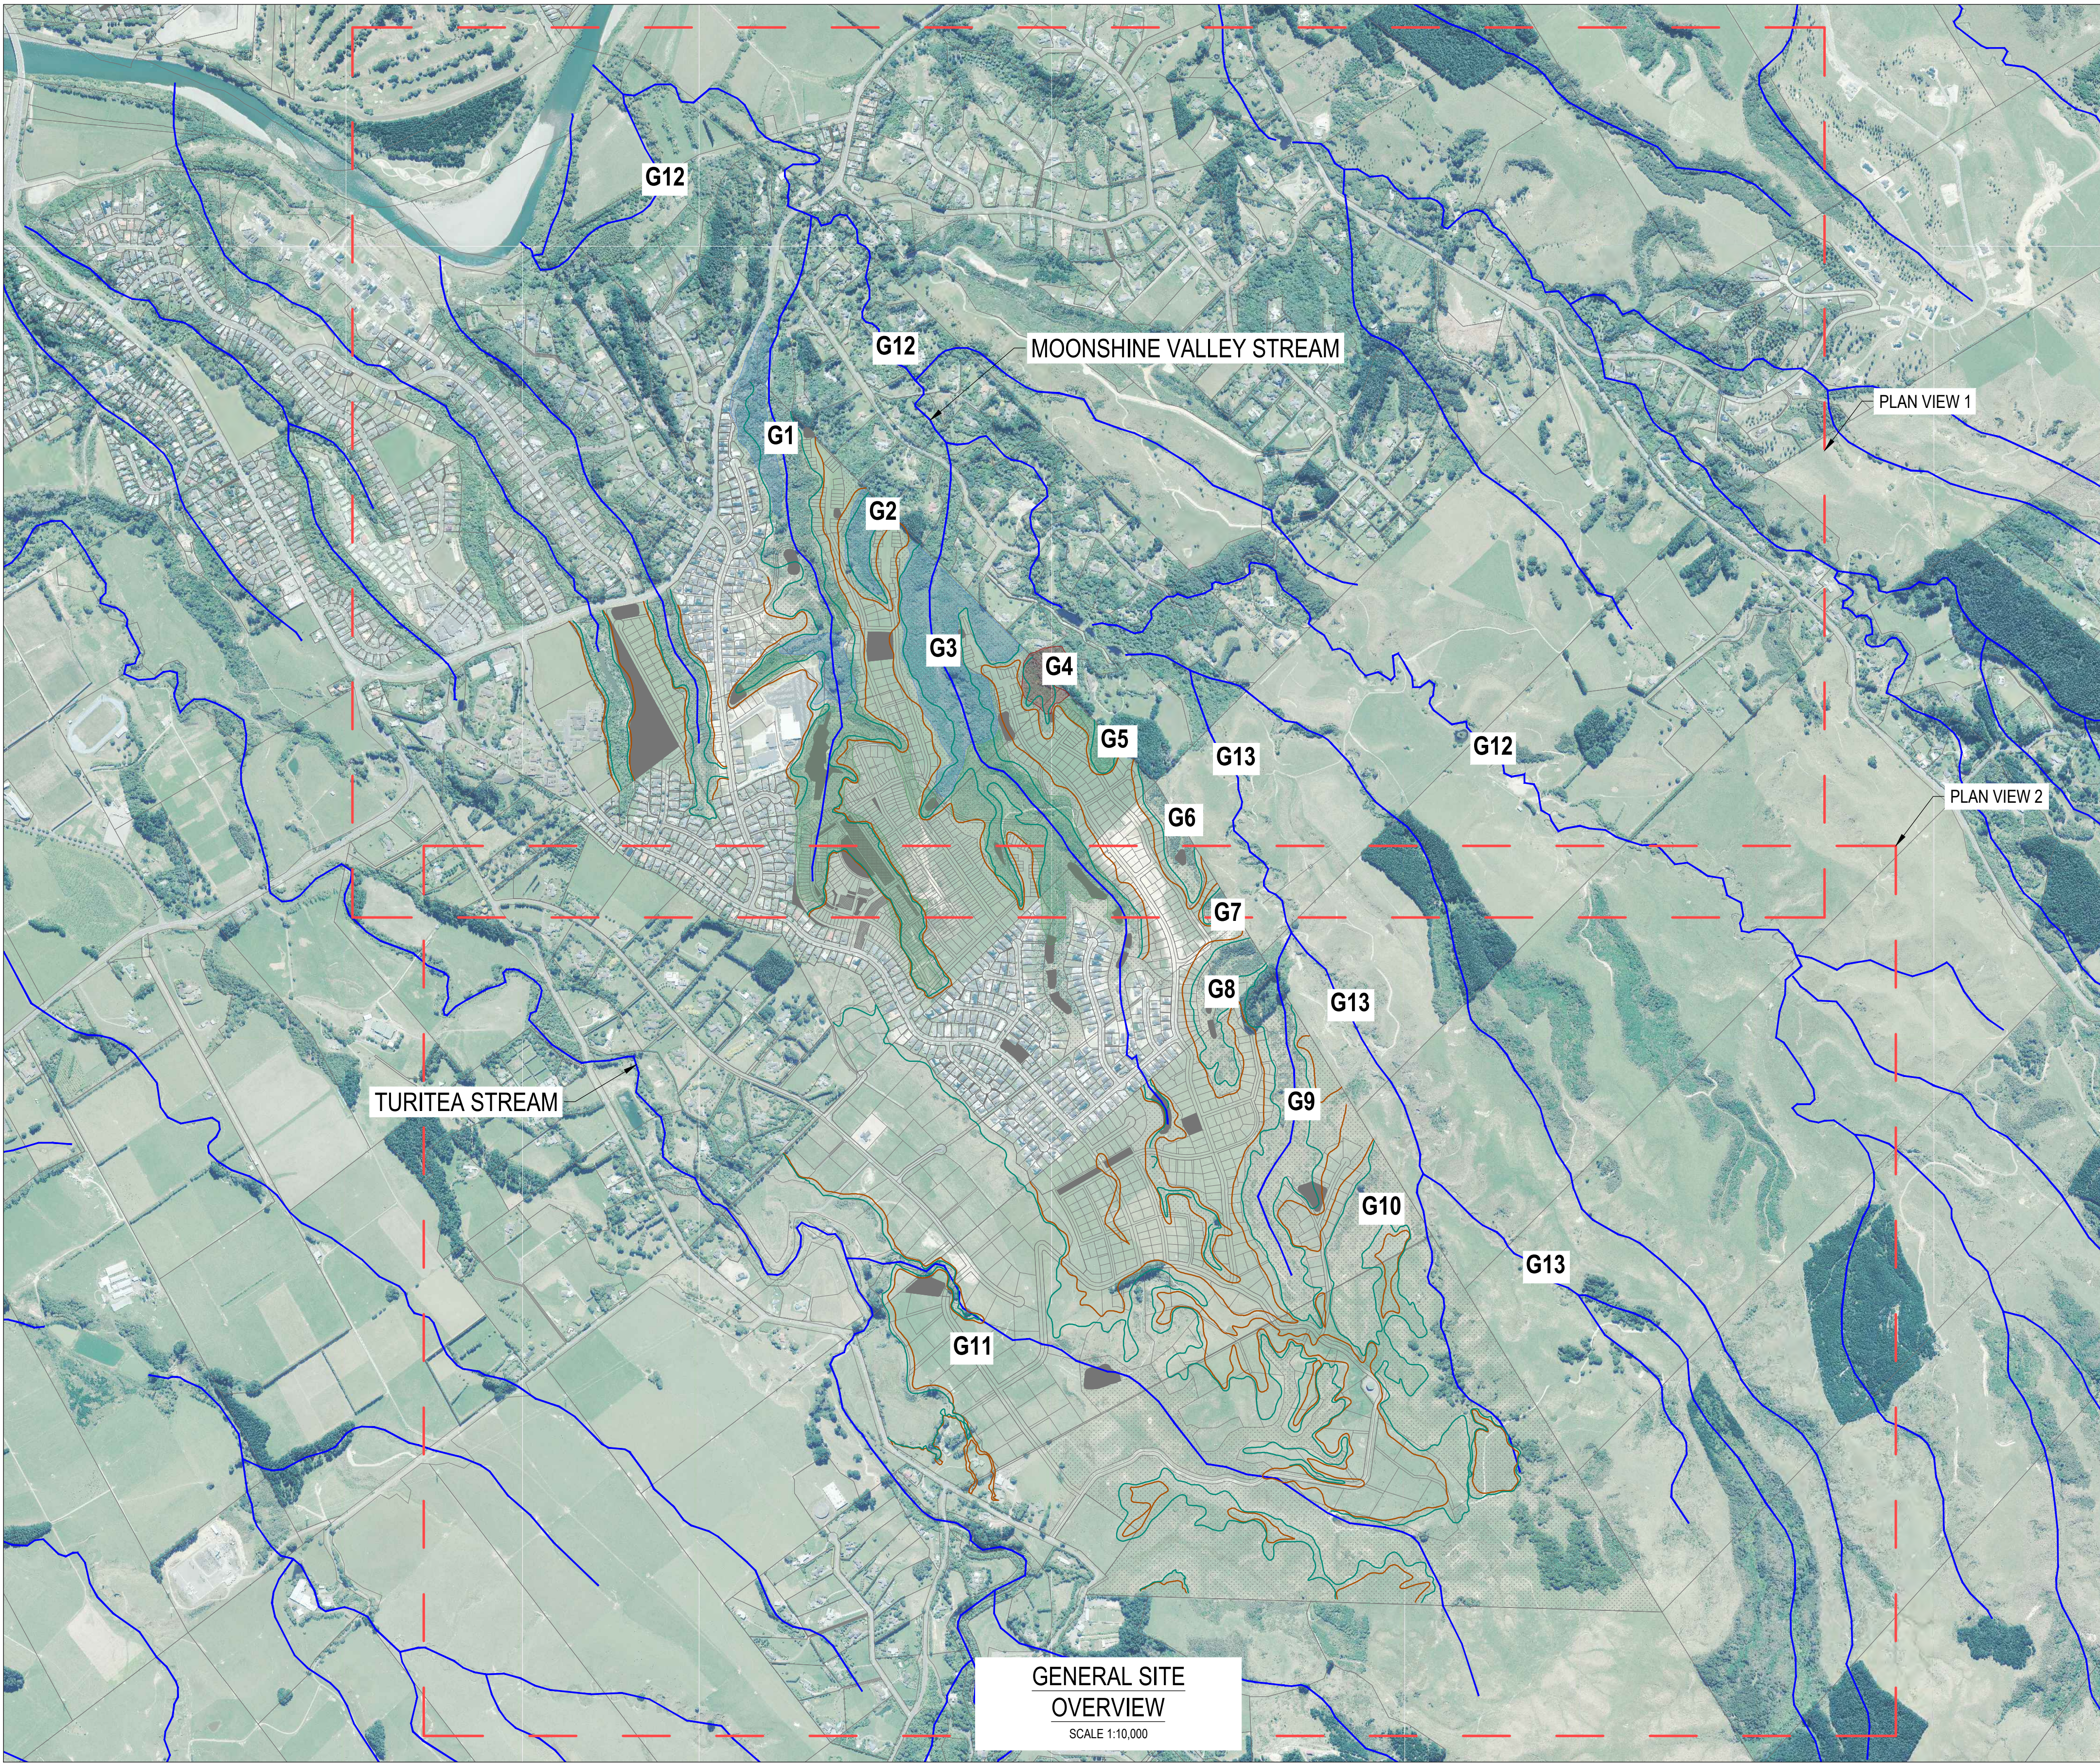

PALMERSTON NORTH CITY COUNCIL
AOKAUTERE STORMWATER PLAN
GENERAL OVERVIEW

Project Number 12588291
Revision A
Date 05.2023
Figure 00

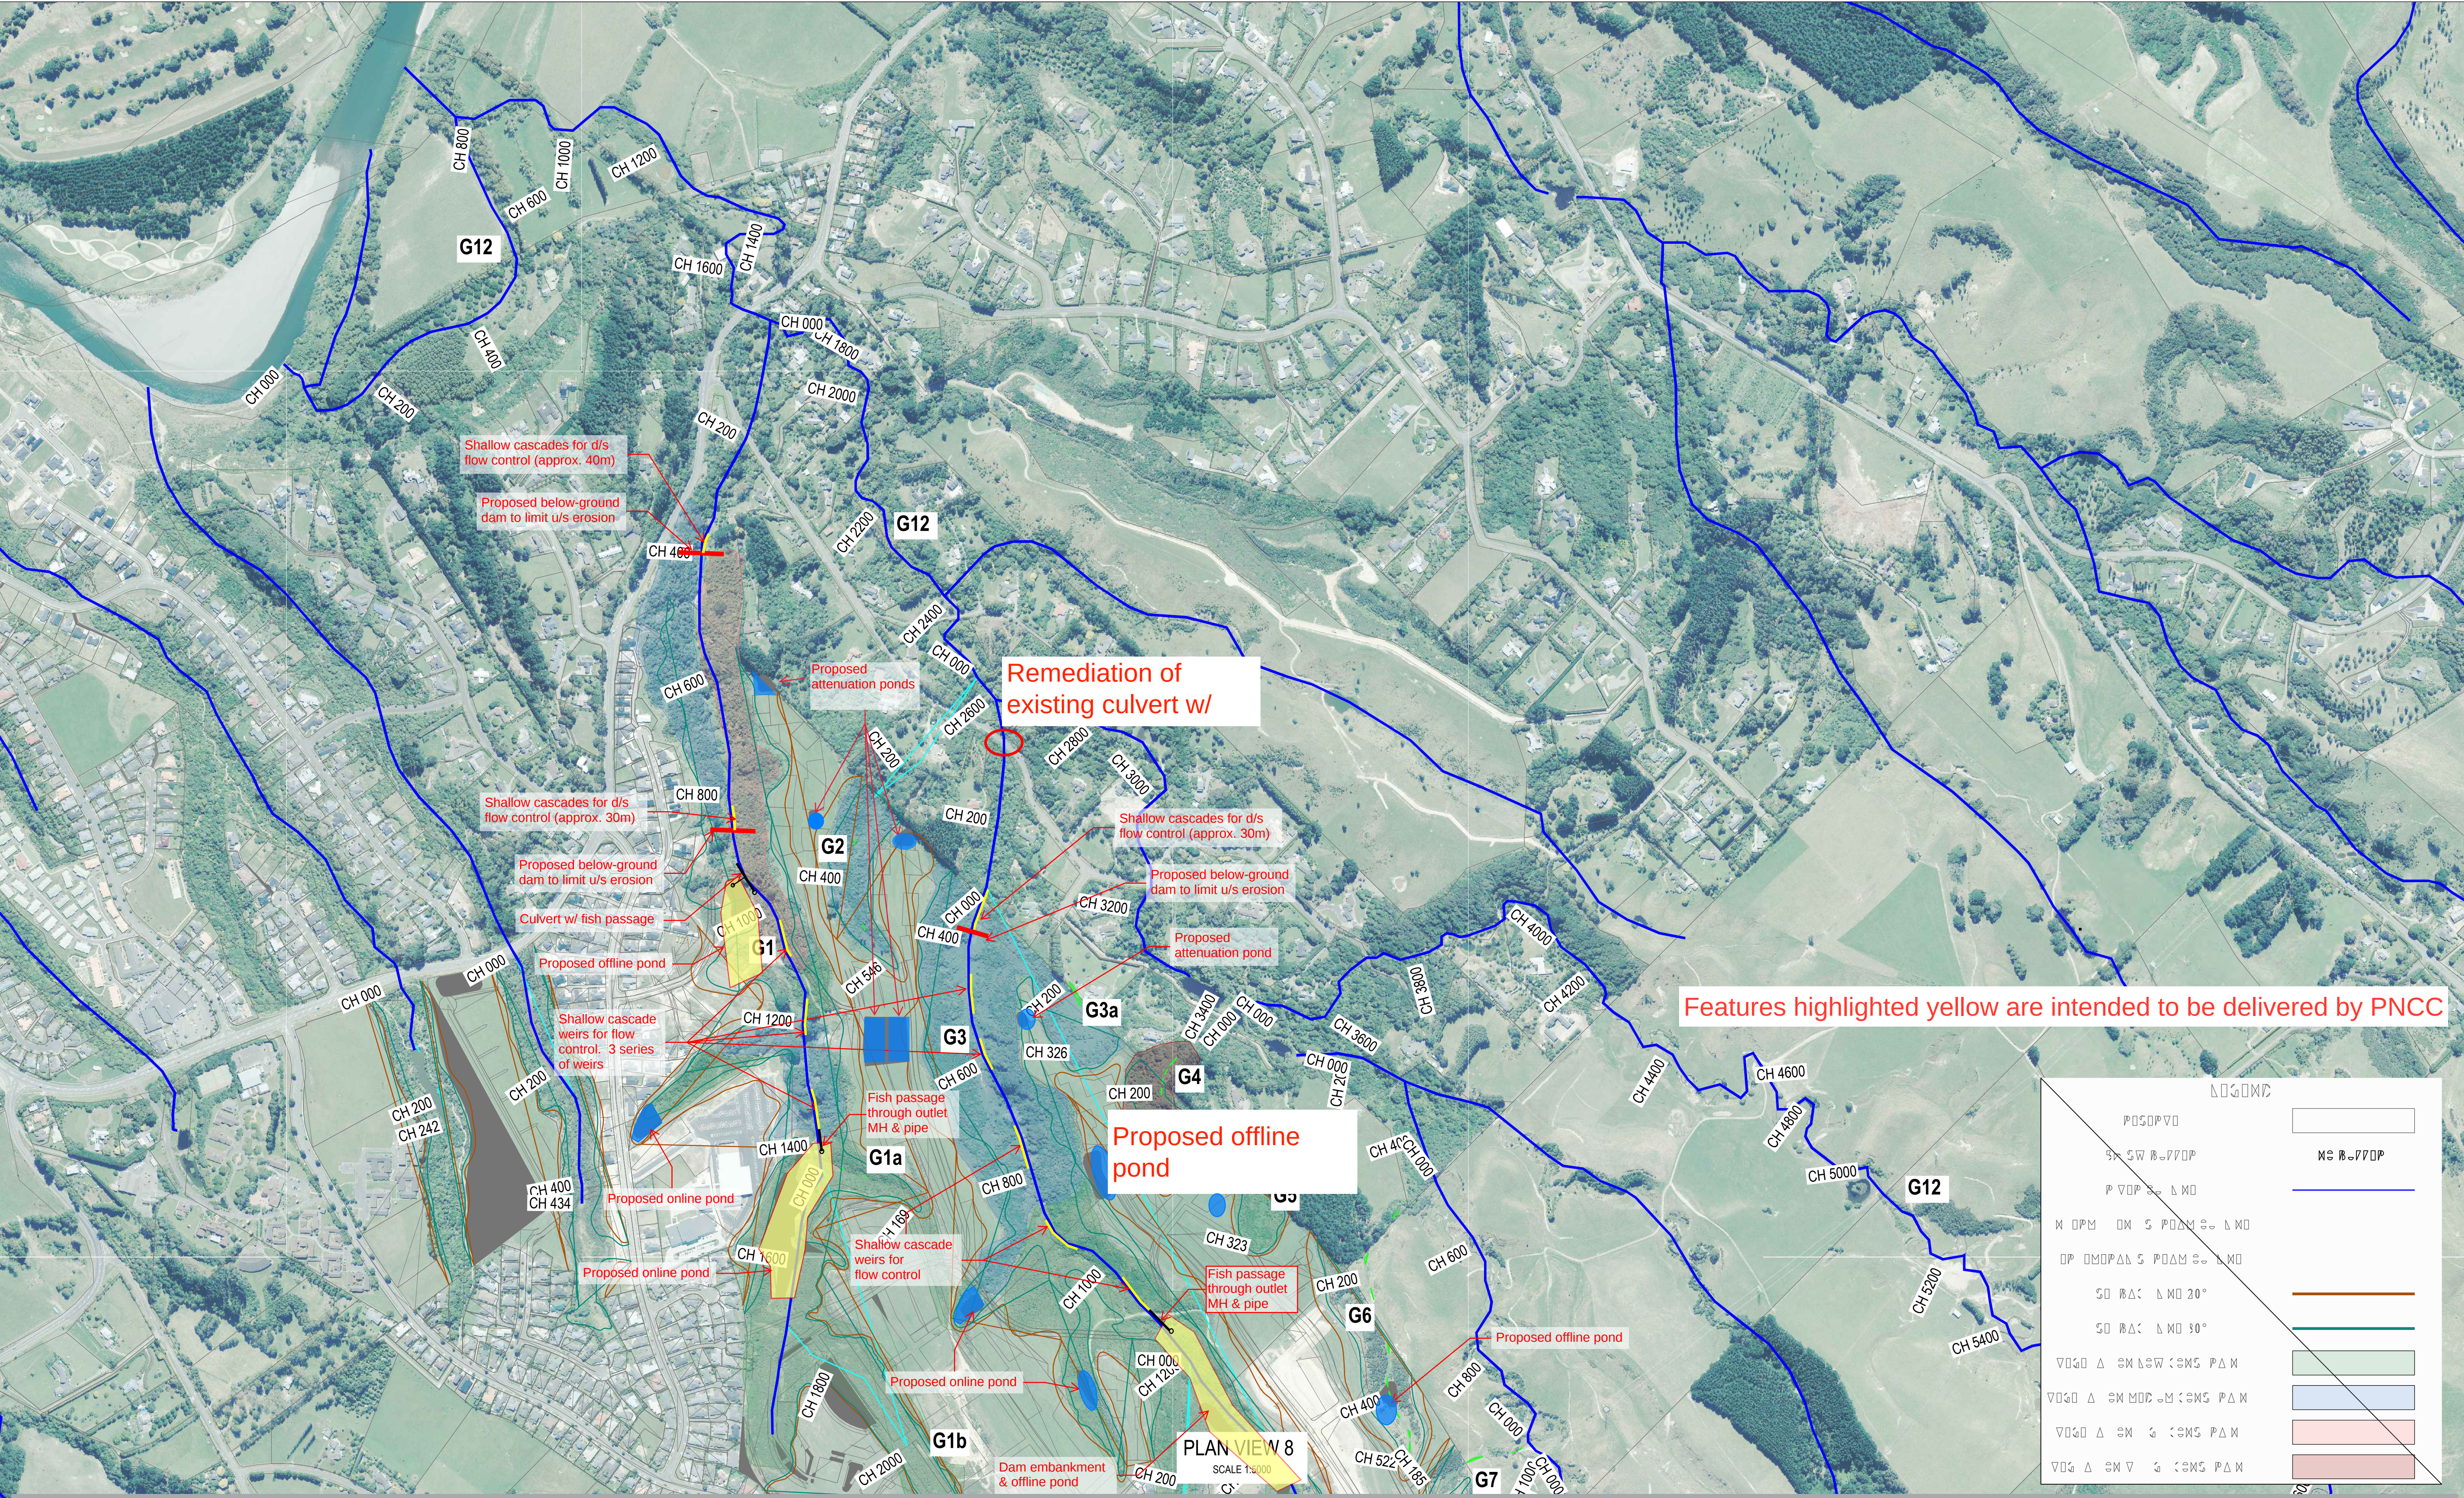

Features highlighted yellow are intended to be delivered by PNCC

