



10/23/2020 11:23 a.m.
C:\pwworkdir\ap_projects\10117046\31003007-FIG-92.dwg

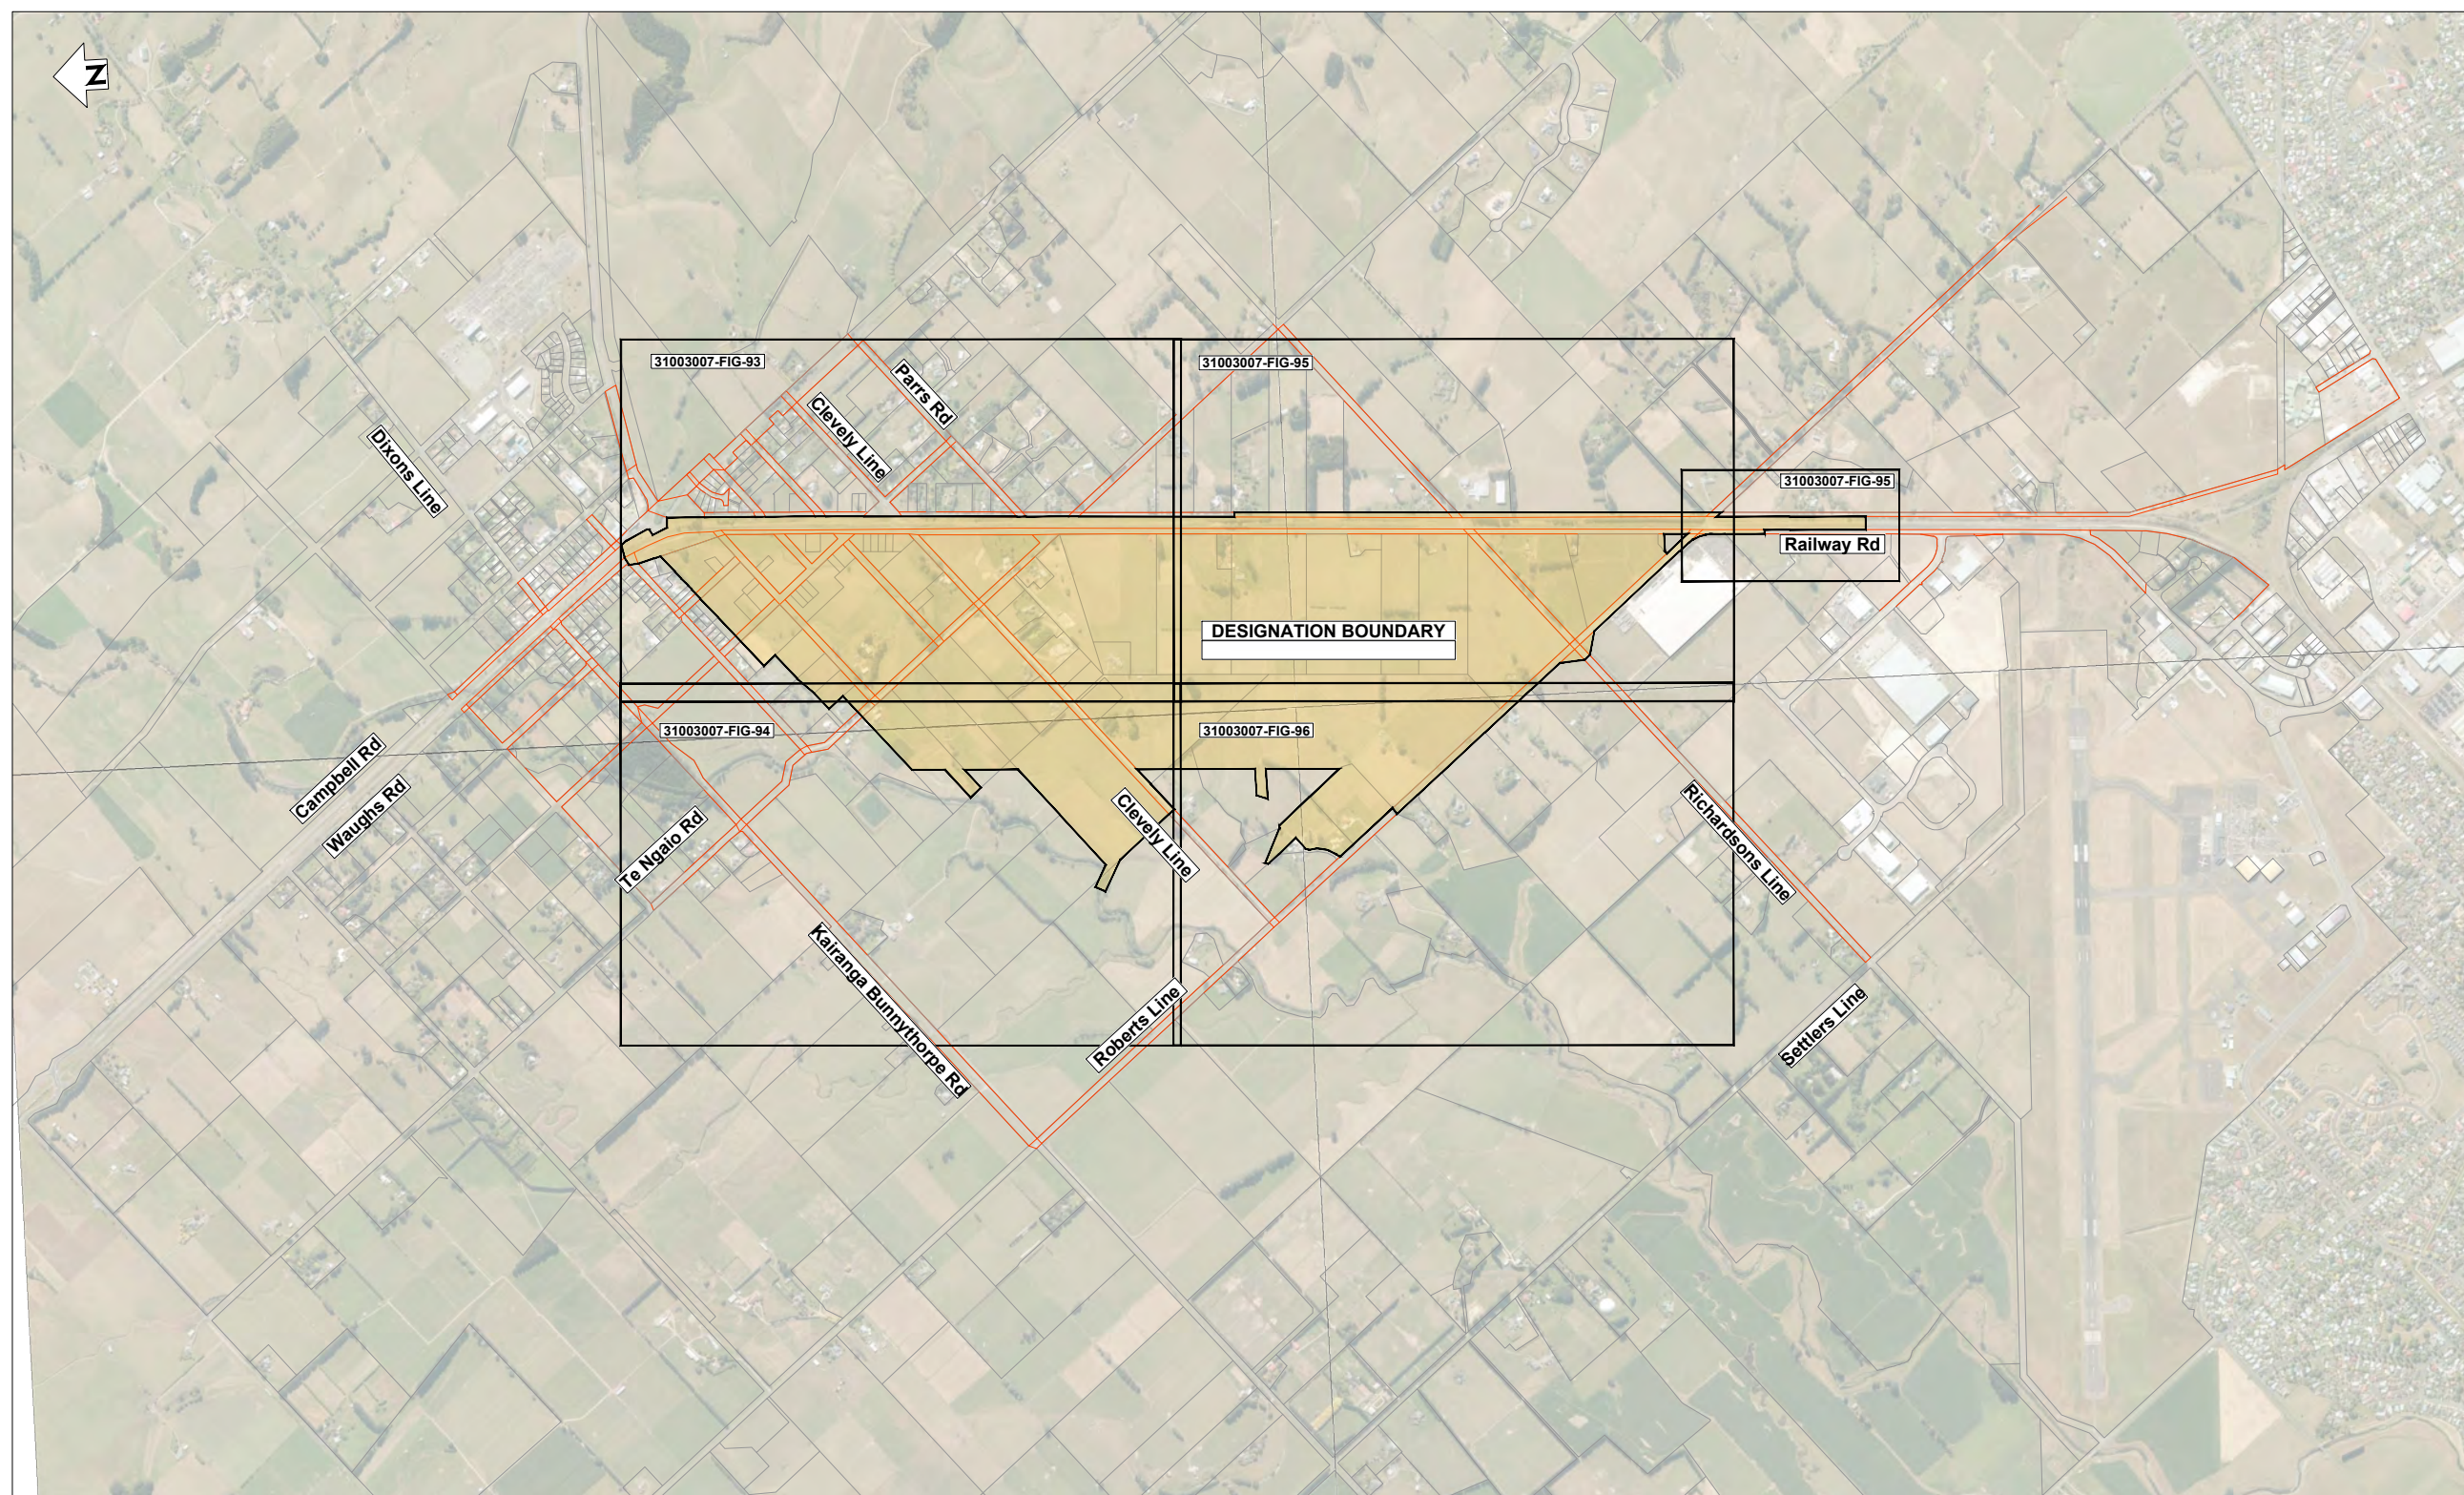

PLAN
SCALE 1:10,000

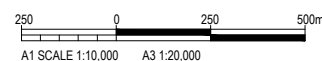


Job No: 310003007

UPDATED DESIGNATION BOUNDARY
PRINT DATE 15 September 2020


REGIONAL FREIGHT HUB
KIWI -RAIL SITE 3C-G2
DESIGNATION BOUNDARY

Drawn By: DCG
Scale: 1:10000

FIG: 92

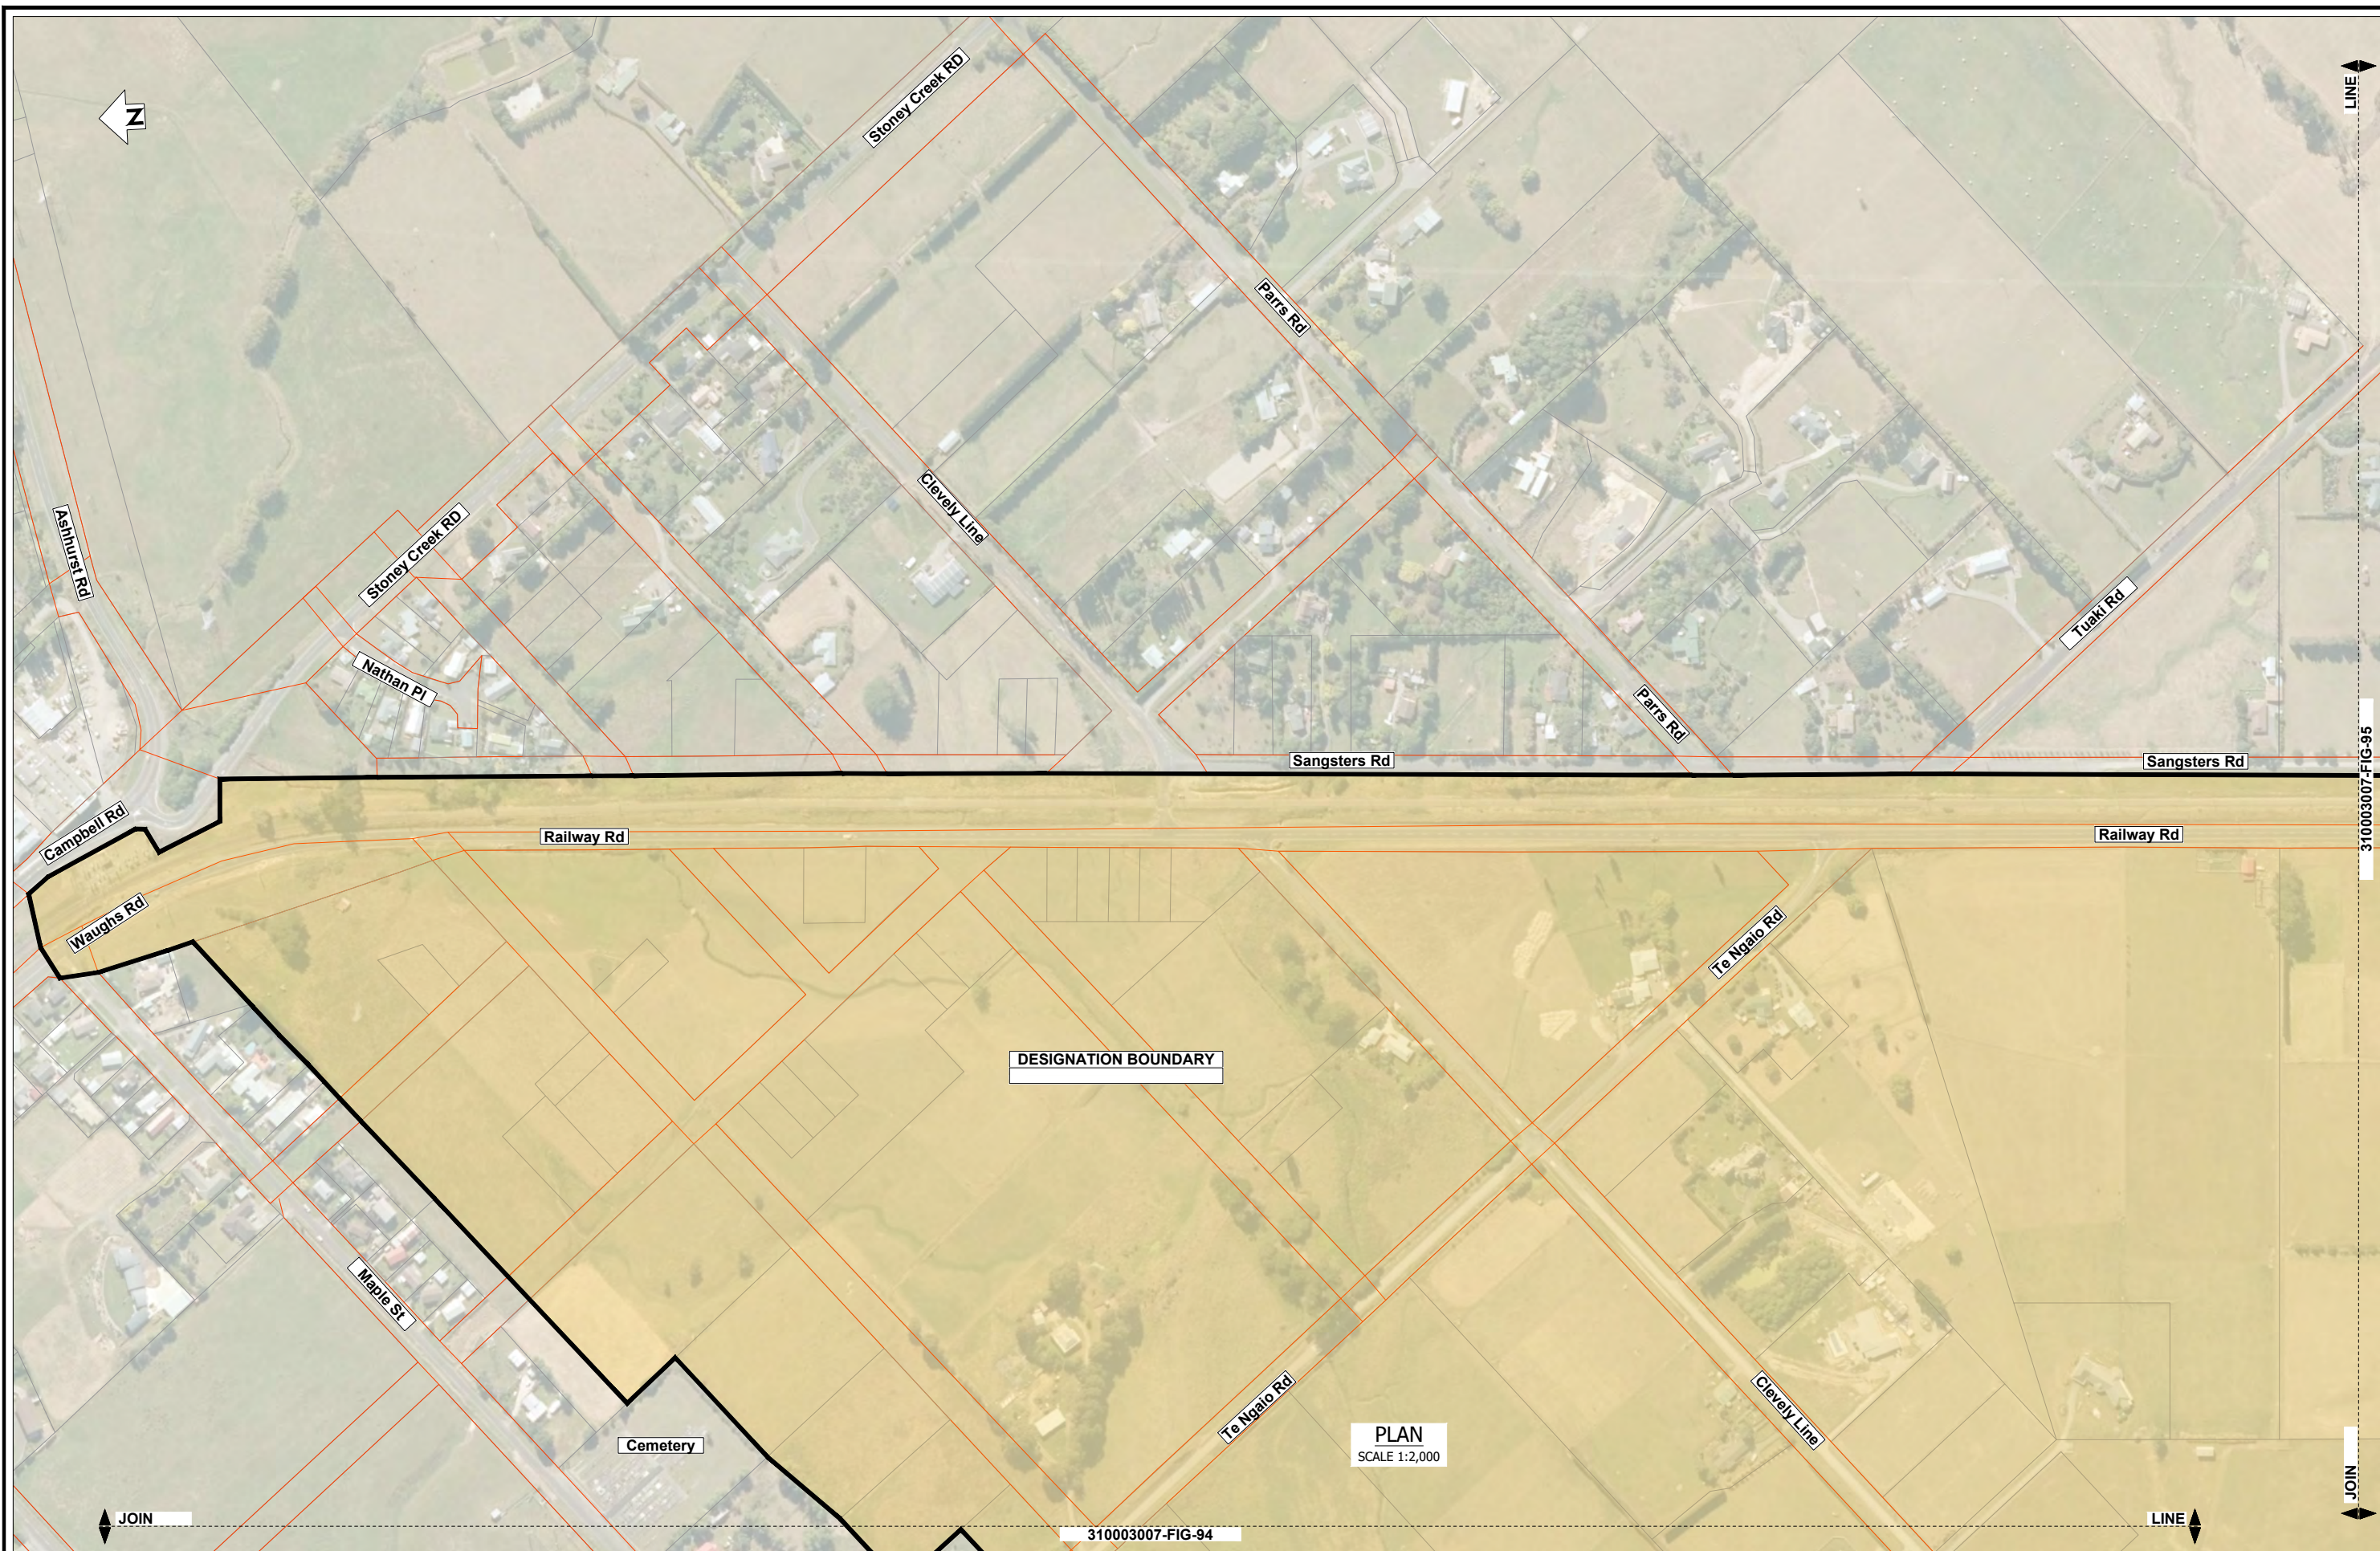

UPDATED DESIGNATION BOUNDARY
PRINT DATE 15 September 2020

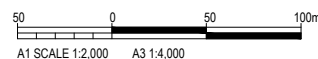


Job No: 310003007

REGIONAL FREIGHT HUB
KIWI -RAIL SITE 3C-G2
DESIGNATION BOUNDARY 1 of 4


Drawn By: DCG
Scale: 1:2000

FIG: 93

10/23/2020 11:52 a.m.
C:\pwork\kilaap_projects\1d117046\310003007-FIG-94.dwg

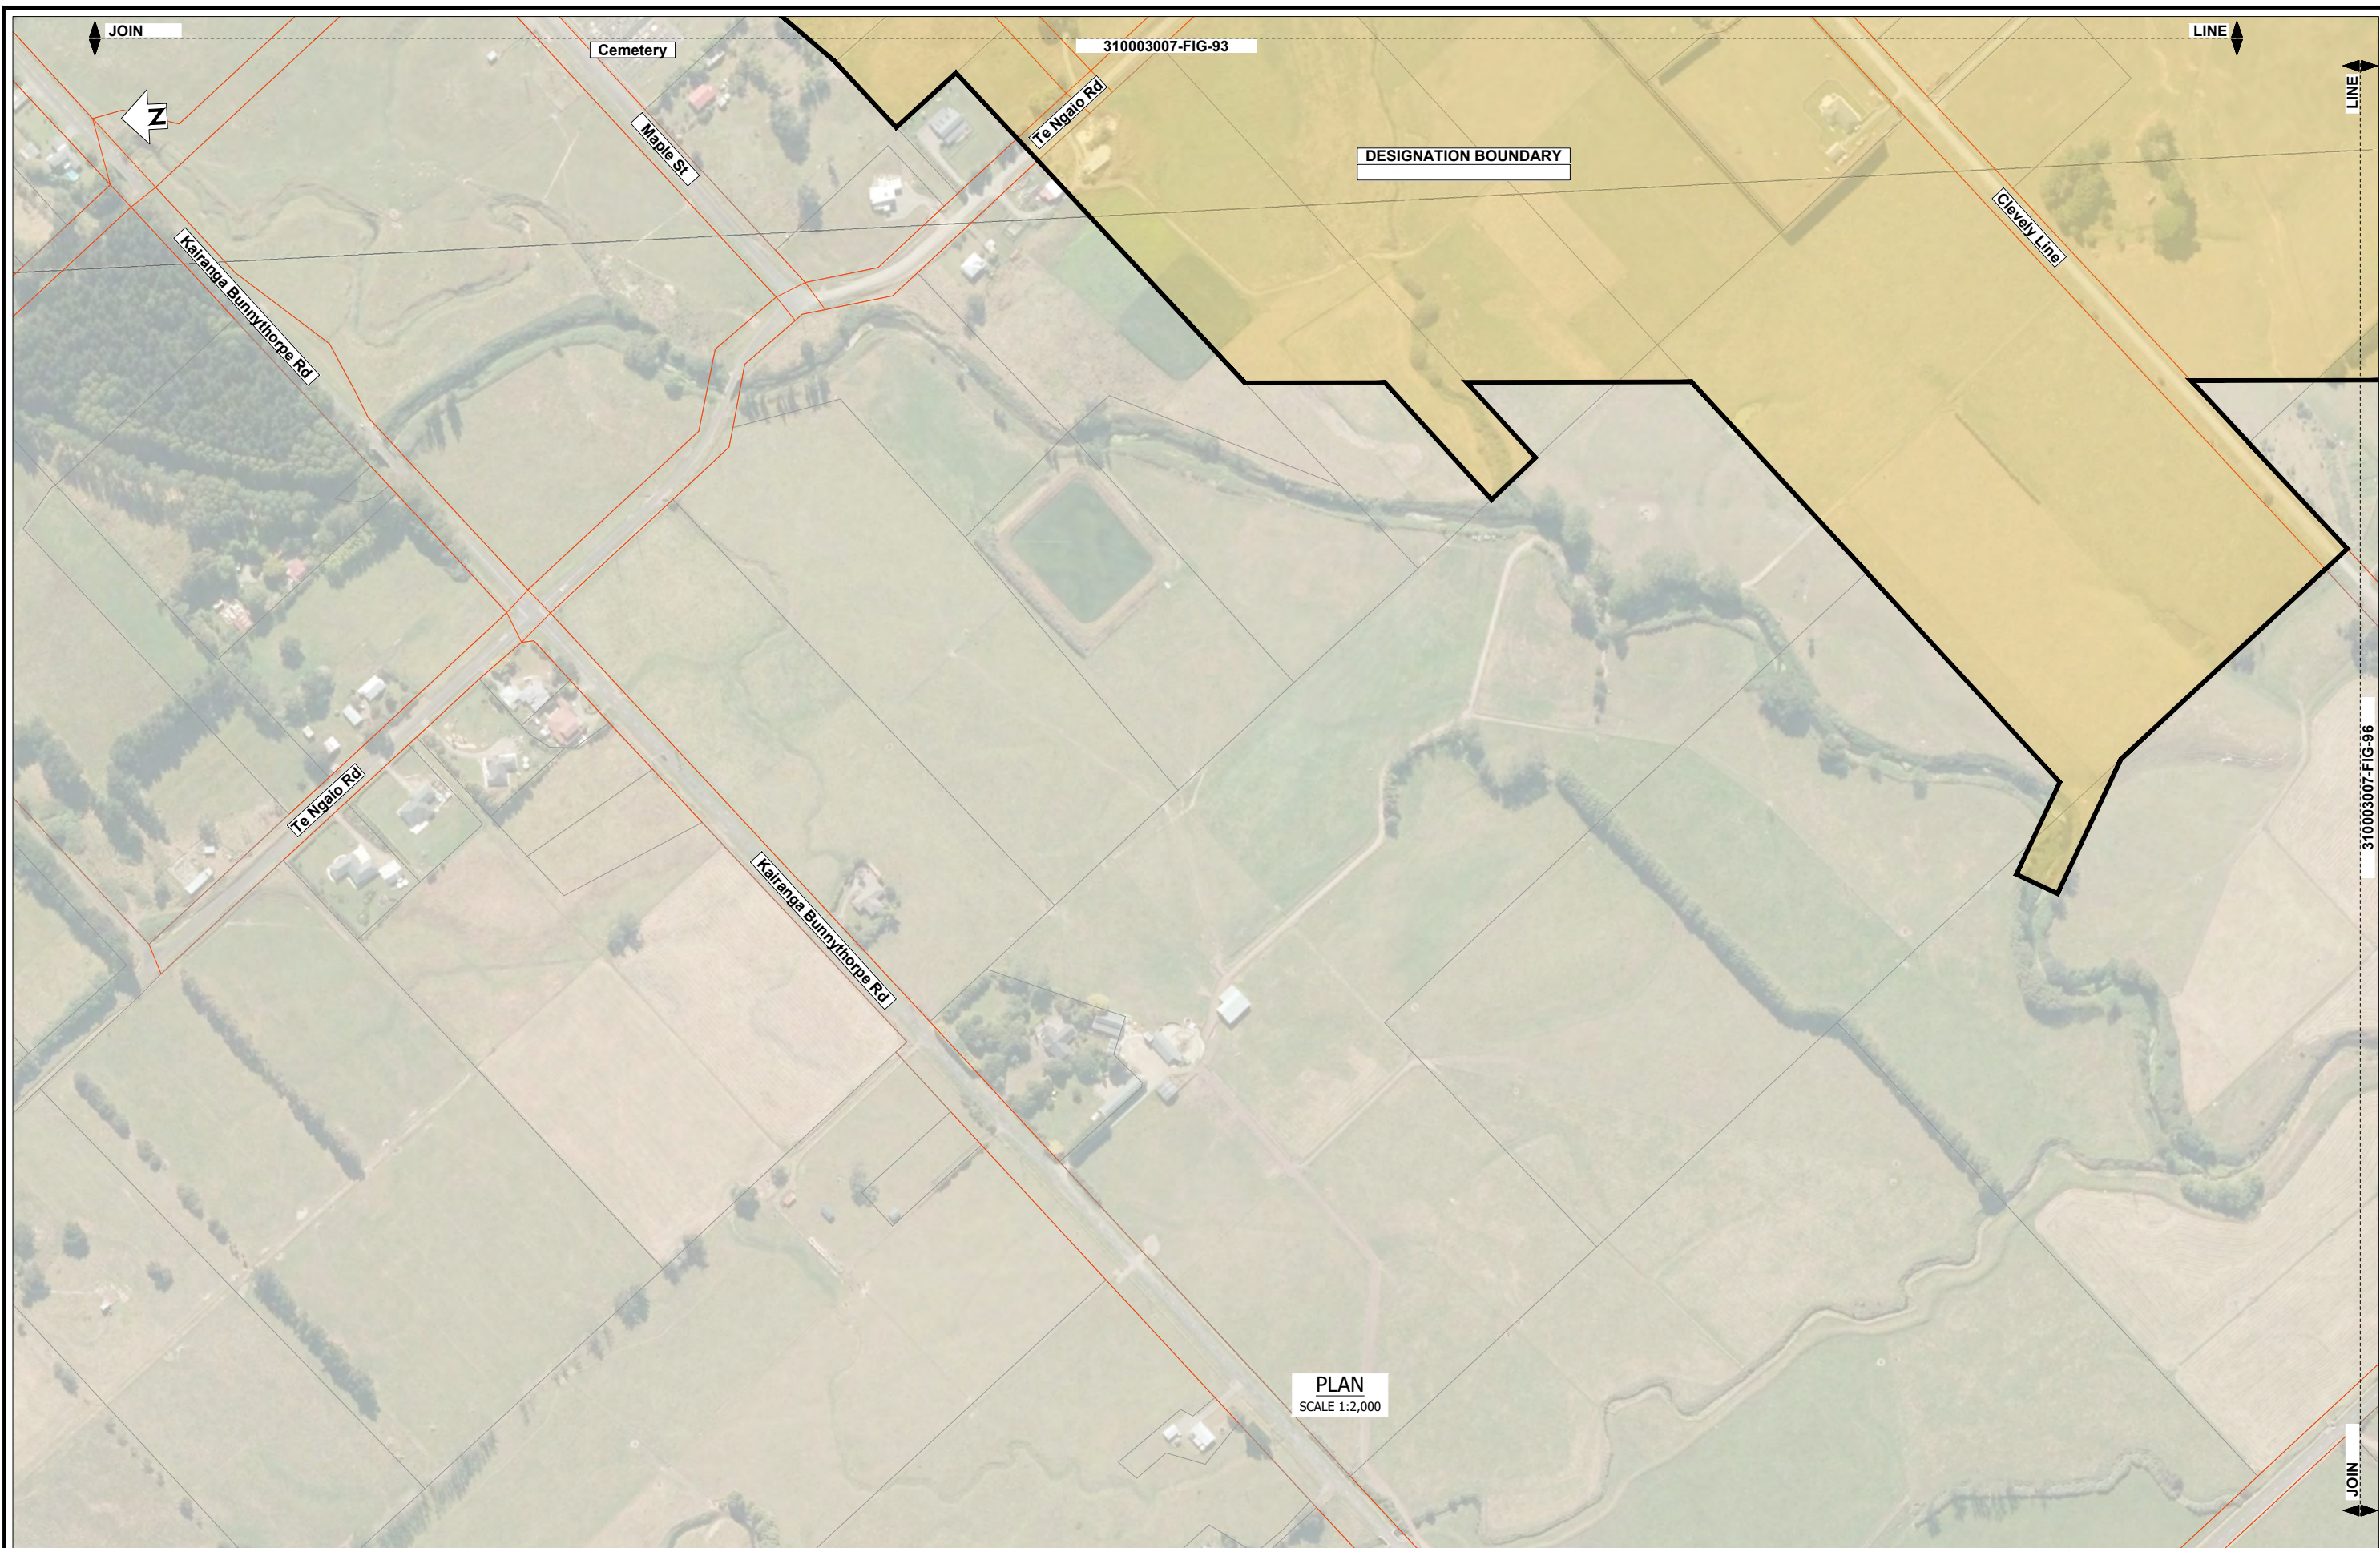

10/23/2020 11:45 a.m.
C:\pwworkd\l\ap_projects\01\001170\6310003007-FIG-95.dwg

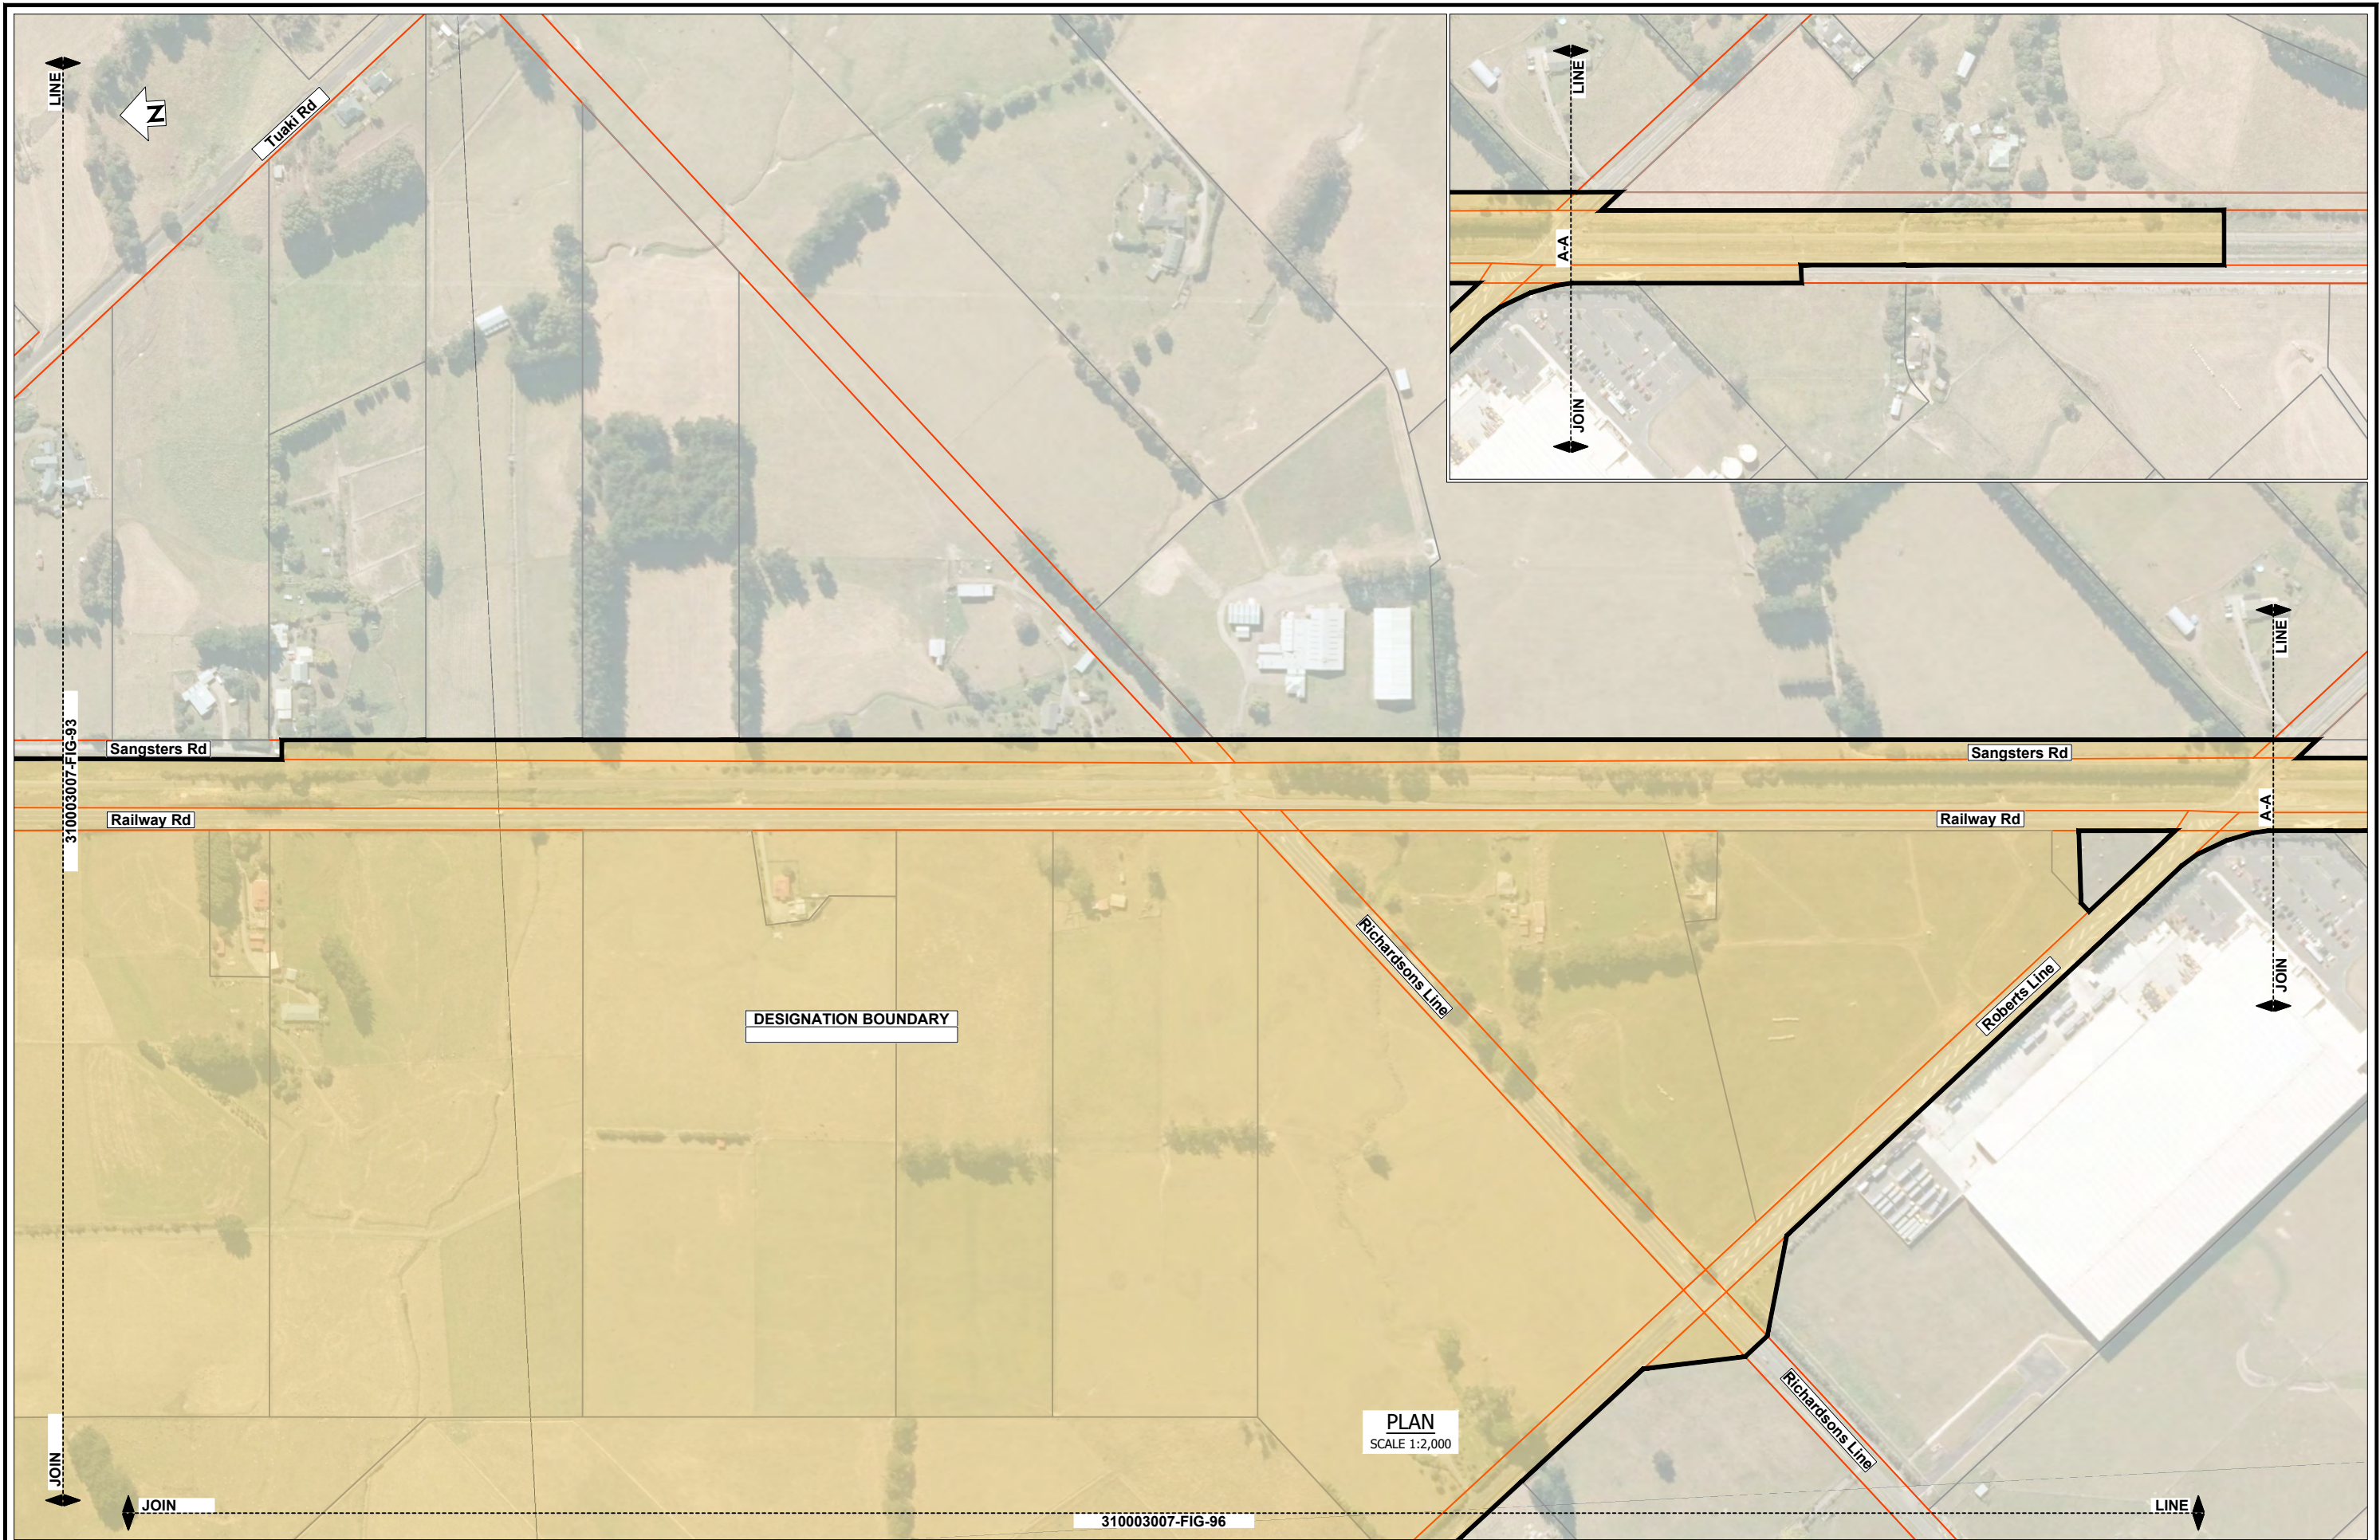

10/23/2020 11:58 a.m.
C:\pwworking\ap_projects\10117046\310003007-FIG-96.dwg

