

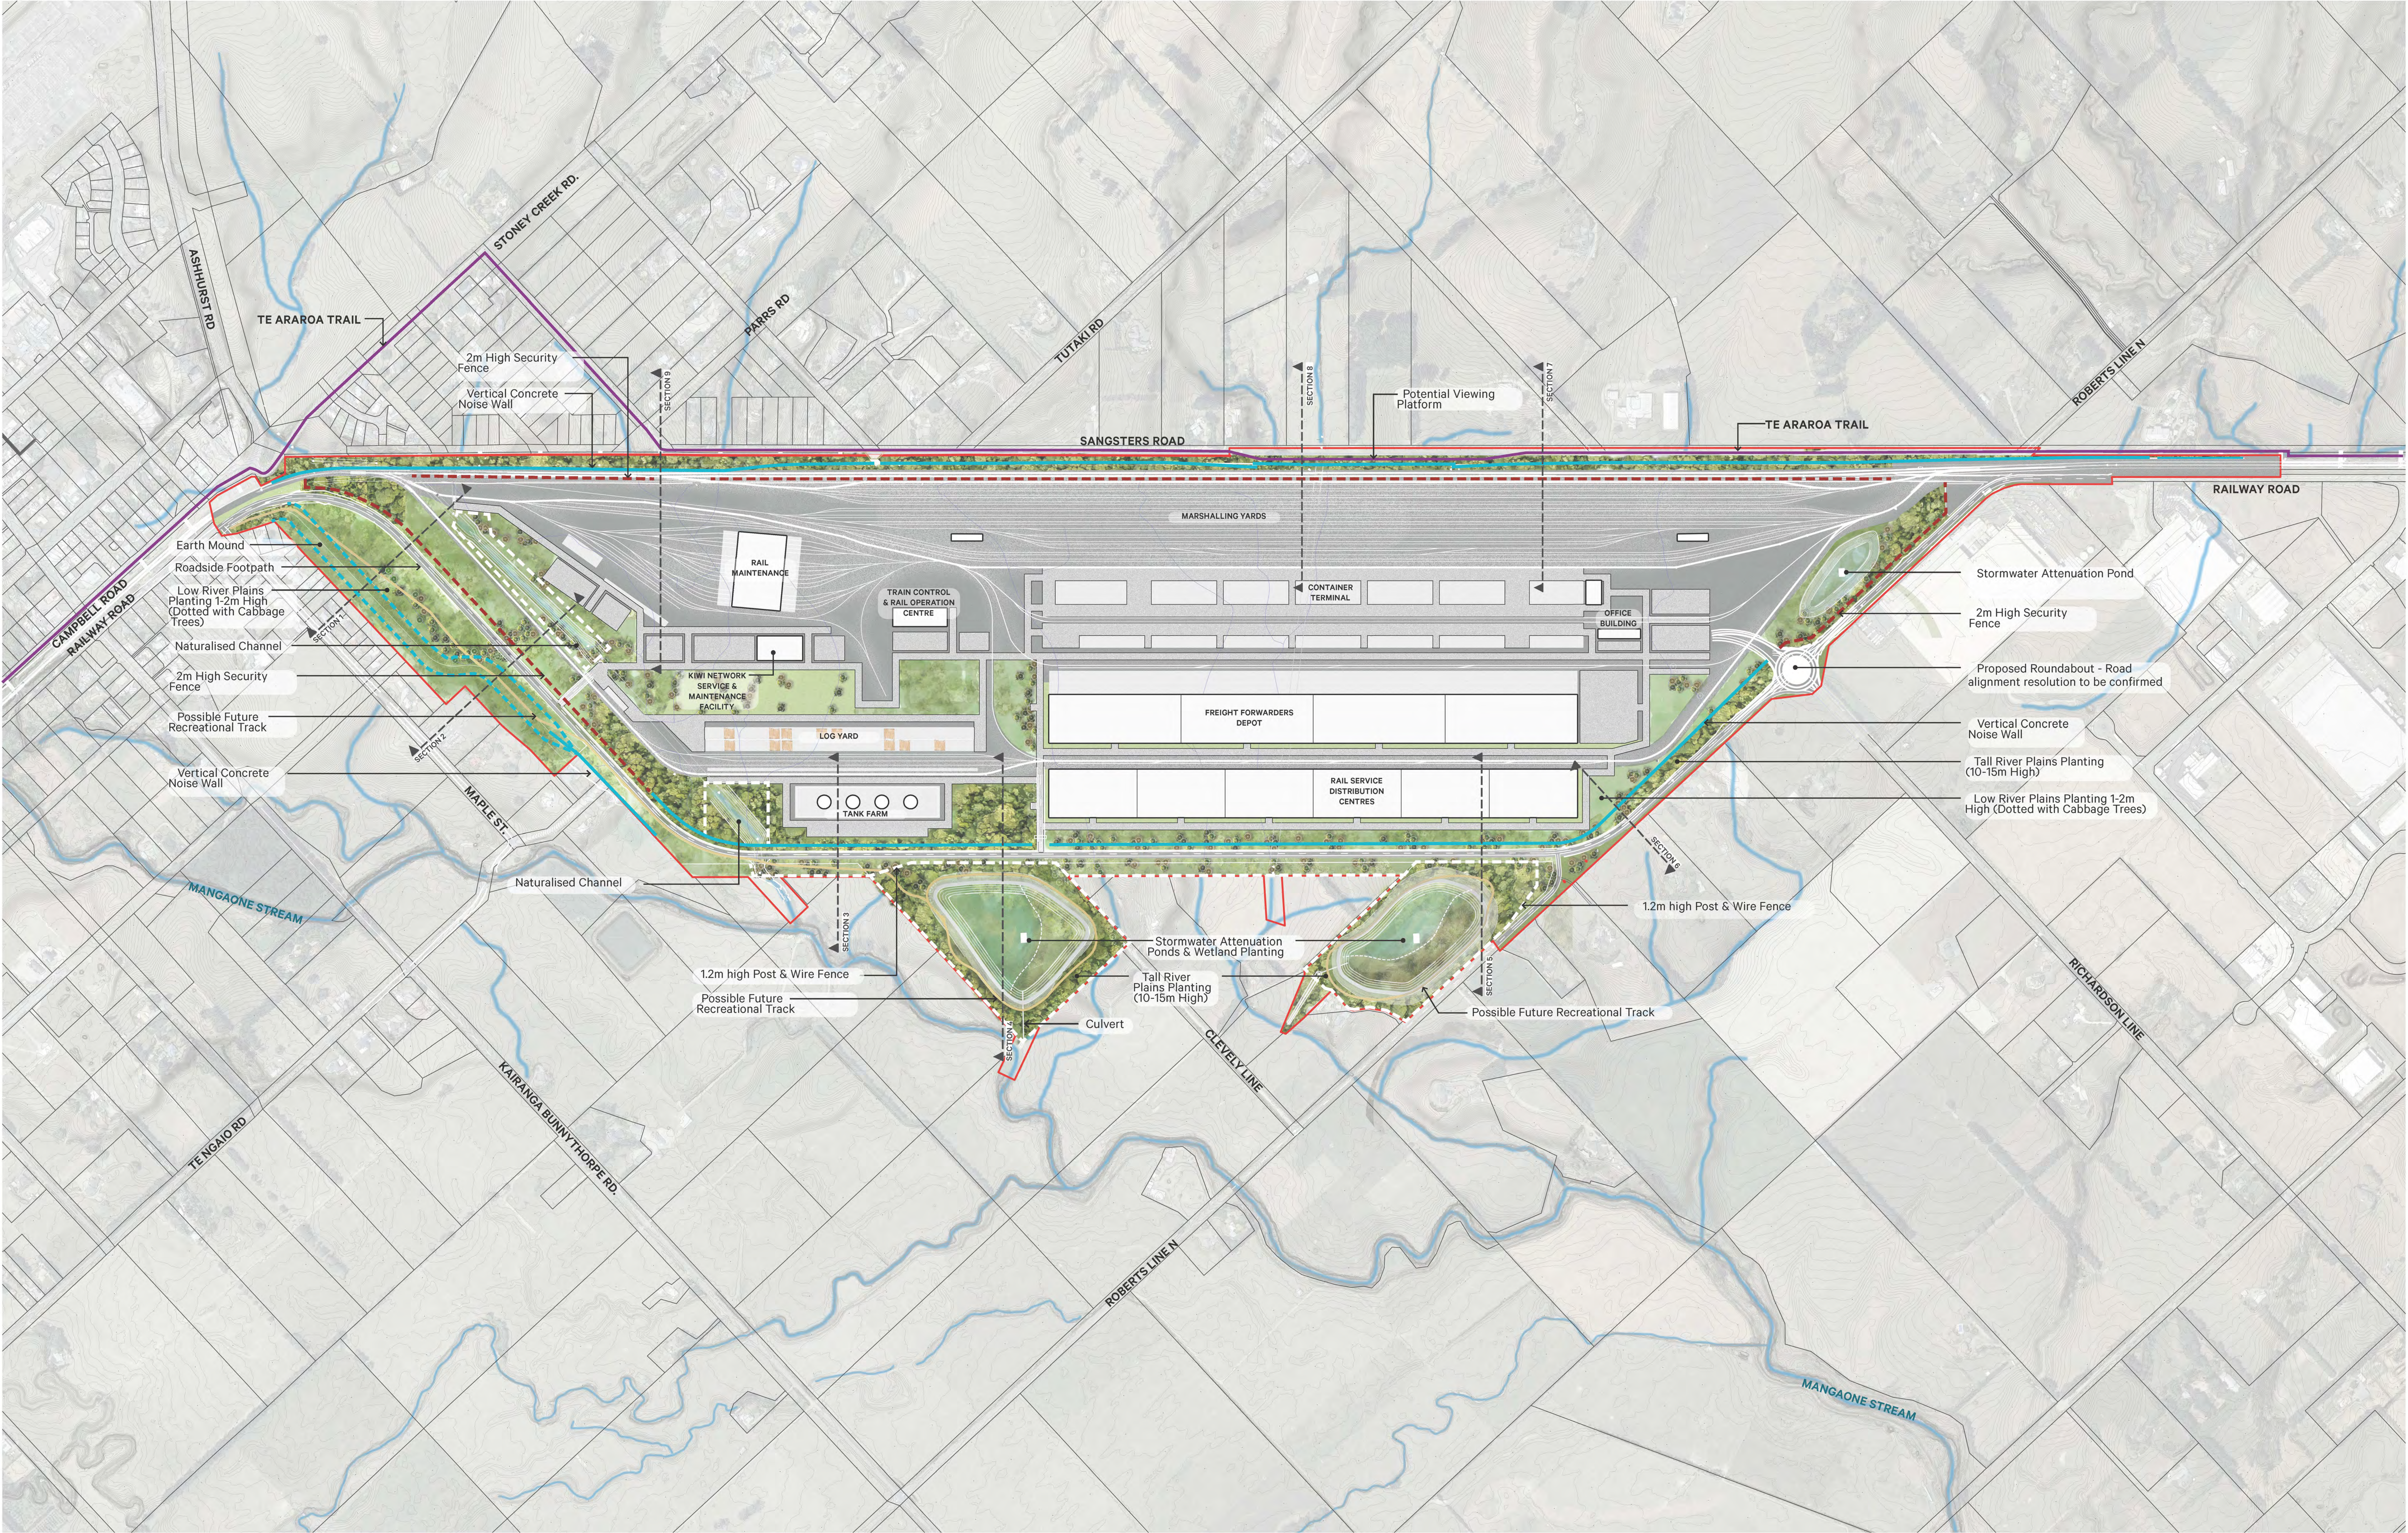


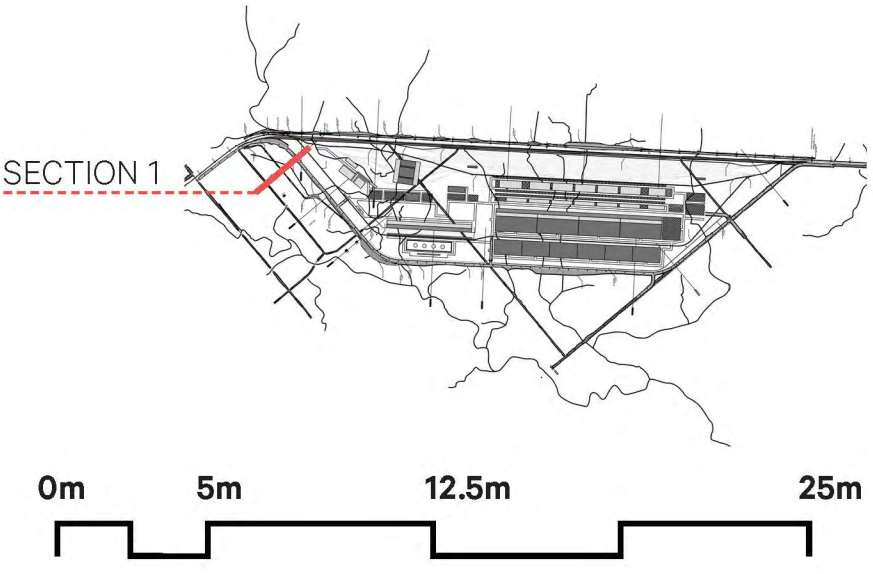



Legend.	
Stormwater Mitigation	
	Stormwater Attenuation Ponds
Noise Mitigation, Features & Fencing	
	Planted Earth Bund (Noise Mitigation)
	Vertical Concrete Walls (Noise Mitigation)
	Naturalised Channel
	Possible Future Recreation Track
Mitigation Planting	
	Tall River Plains Planting (10-15m High)
	Wetland & Naturalised Channel Planting
	2m High Security Fence
	1.2m High Post & Wire Fence
	Proposed Specimen Trees

	Low River Terrace Planting (1-2m High, dotted with Cabbage Trees)
	Amenity Planting (Within the Site)
	Designation Boundary
Note: Lighting design to be coordinated DRAFT AND INDICATIVE SUBJECT TO CONFIRMATION WITH DETAILED DESIGN	

SECTION 1- MAPLE ST
DRAFT AND INDICATIVE
1250@A1 / 1500@A3

 



SECTION 2- MAPLE ST
DRAFT AND INDICATIVE
1250@A1 / 1500@A3

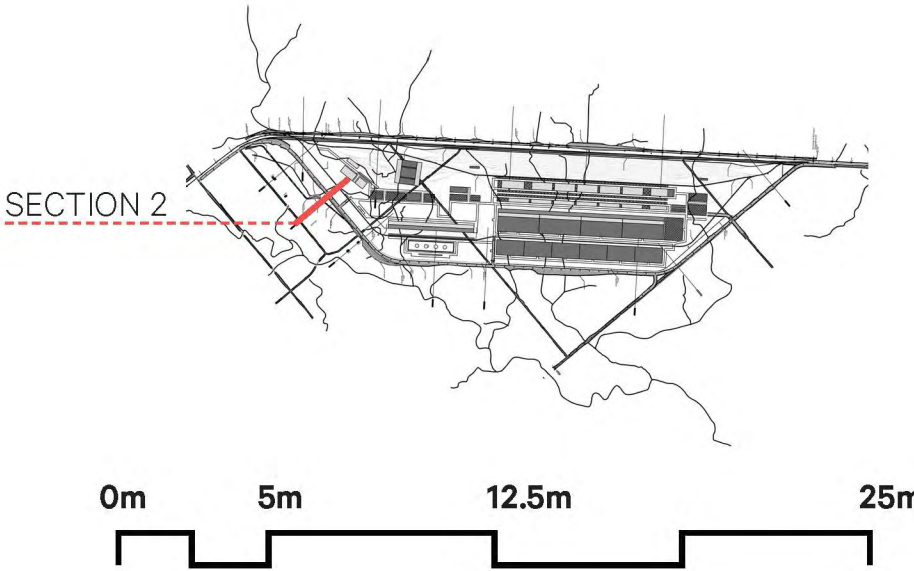 



KiwiRail Regional Freight Hub.
Landscape plan Cross Sections.
DRAFT AND INDICATIVE

Isthmus.

SECTION 3- MANGAONE STREAM
DRAFT AND INDICATIVE
1:250@A1 / 1:500@A3

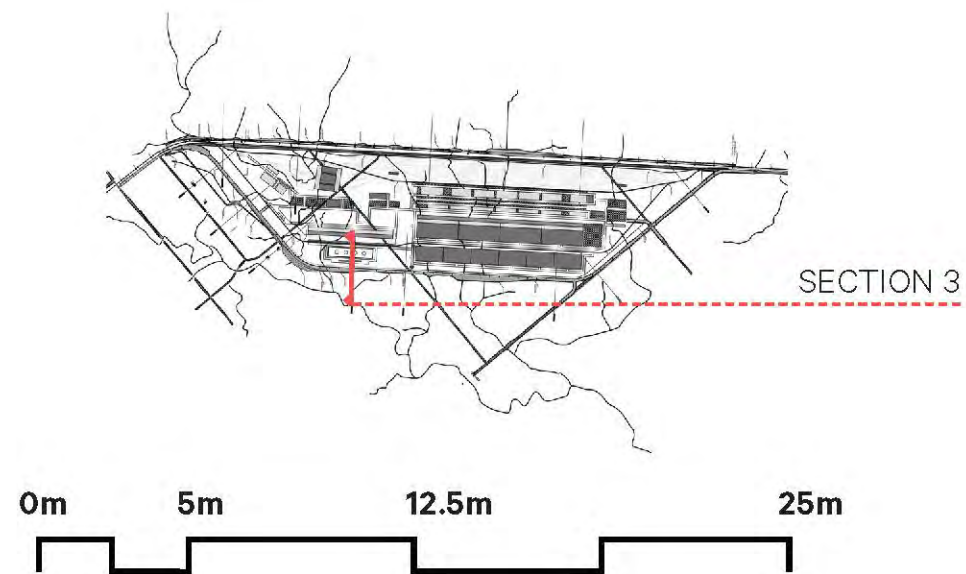 

SECTION 4 - CLEVELY LINE
DRAFT AND INDICATIVE 1:250@
A1 / 1:500@A3

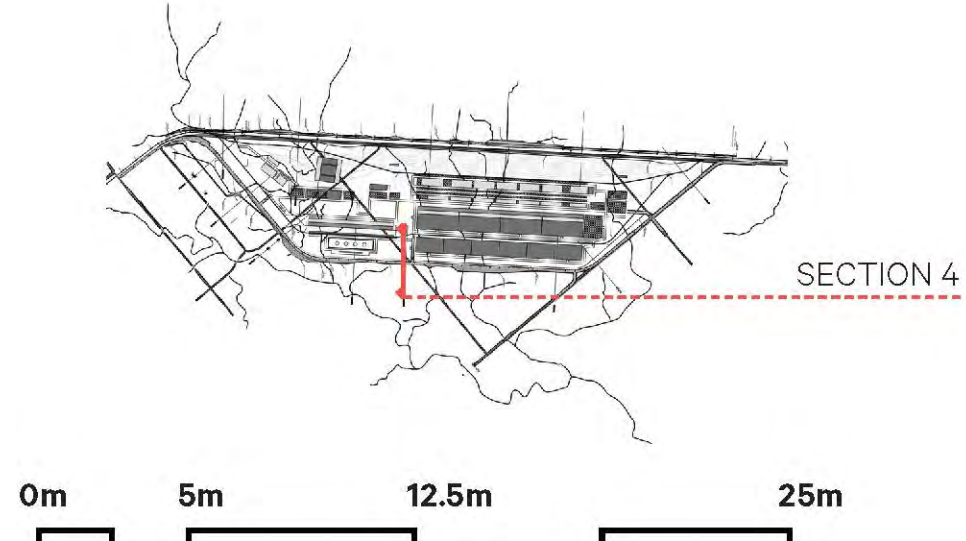 


KiwiRail Regional Freight Hub.
Landscape plan Cross Sections.
DRAFT AND INDICATIVE



Isthmus.

Copyright © Isthmus Group Ltd.
Job: 4198 Date: October 2020 REV 1

SECTION 5 - ROBERTS LINE
DRAFT AND INDICATIVE
1250@A1 / 1500@A3

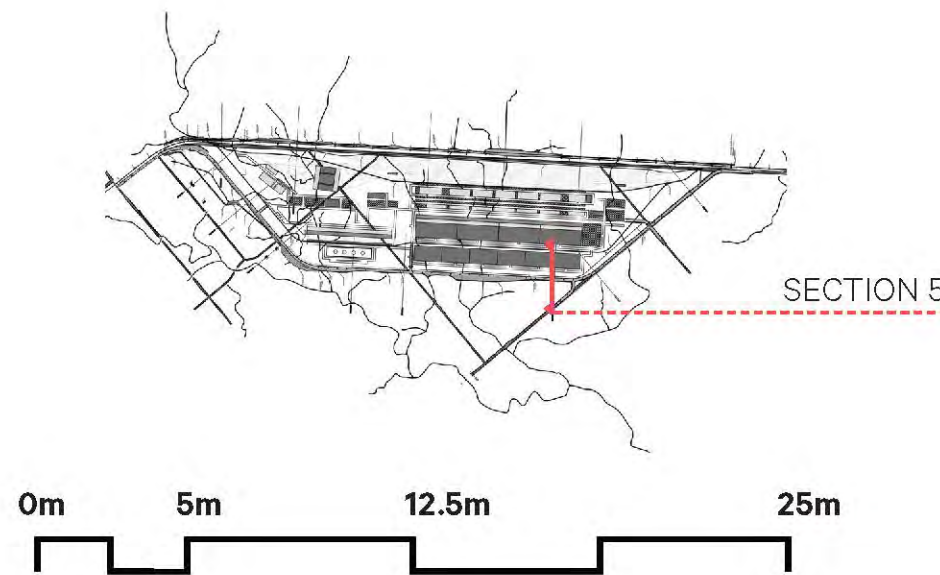



SECTION 6 - ROBERTS LINE
DRAFT AND INDICATIVE
1250@A1 / 1500@A3

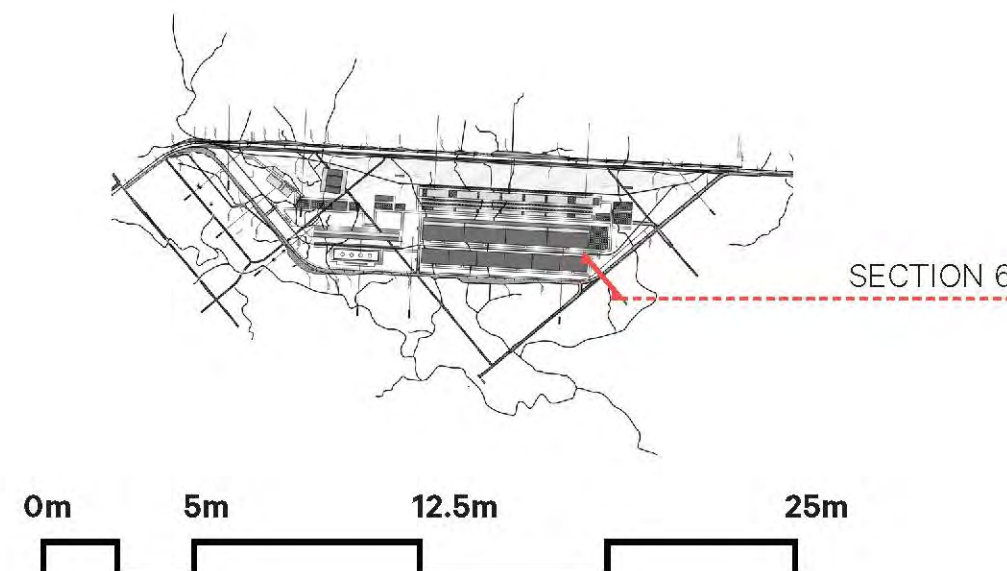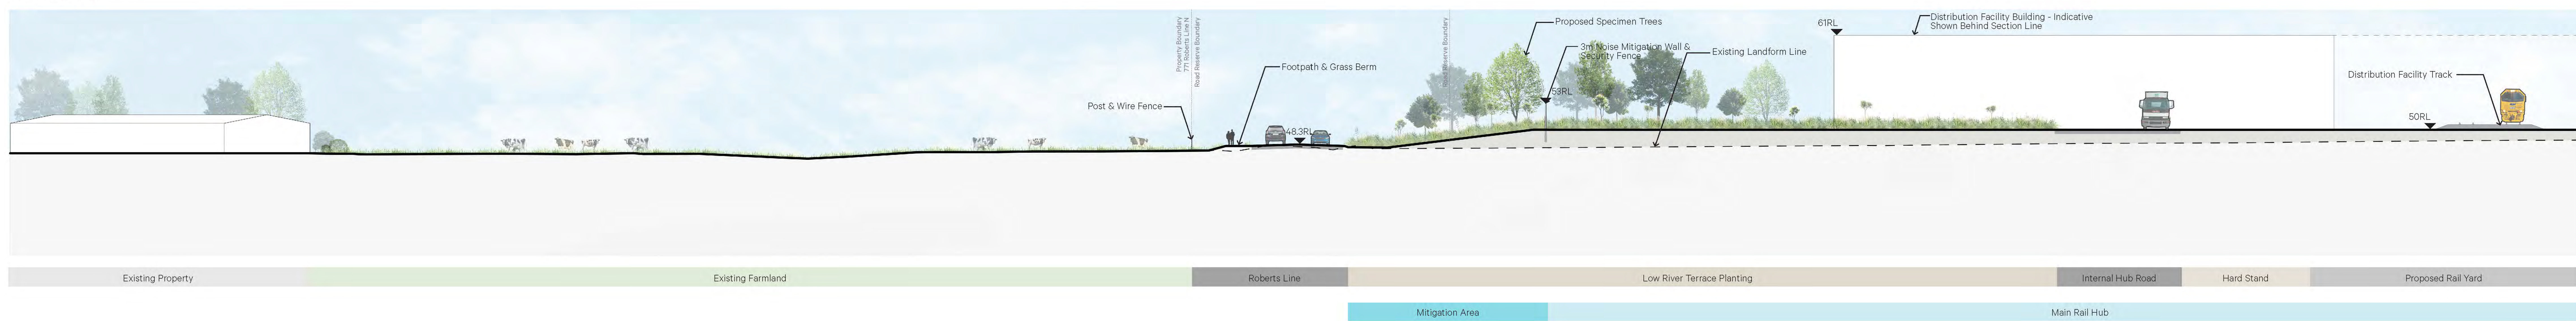

KiwiRail Regional Freight Hub.
Landscape plan Cross Sections.
DRAFT AND INDICATIVE

Isthmus.

SECTION 7 - SANGSTERS ROAD
DRAFT AND INDICATIVE
1:250@A1 / 1:500@A3


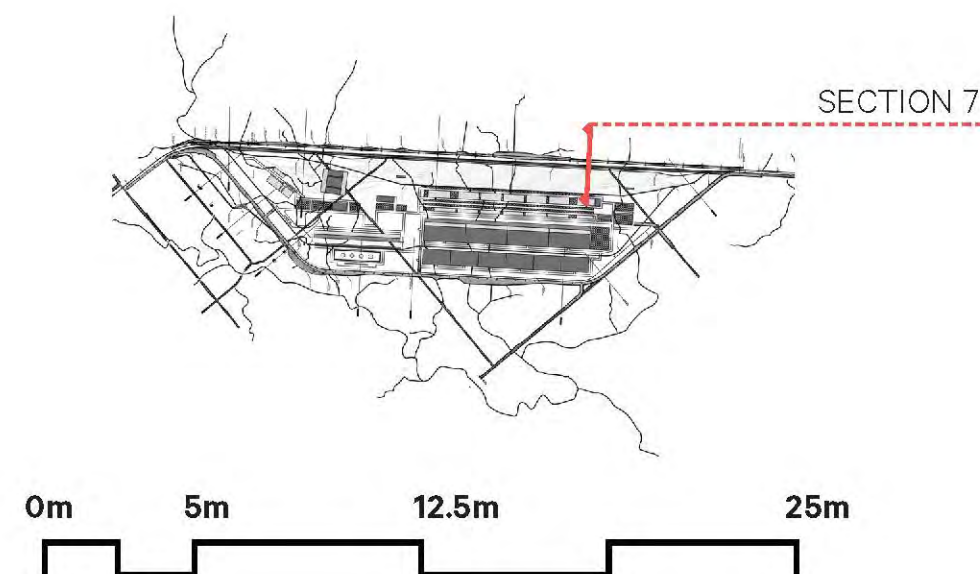
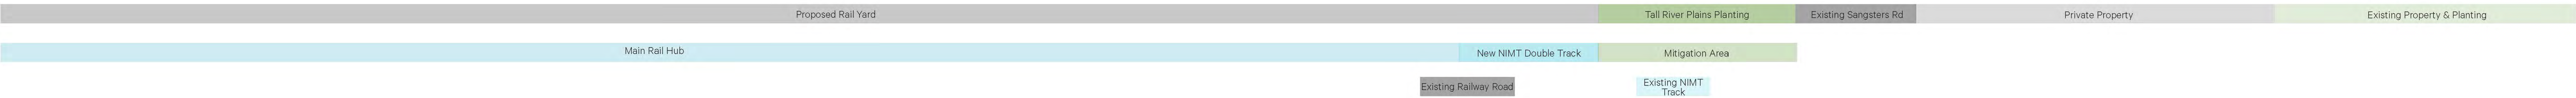


KiwiRail Regional Freight Hub.
Landscape plan Cross Sections.
DRAFT AND INDICATIVE

Isthmus.

Copyright © Isthmus Group Ltd.
Job: 4198 Date: October 2020 REV 1

SECTION 8 - SANGSTERS ROAD
DRAFT AND INDICATIVE
1:250@A1 / 1:500@A3

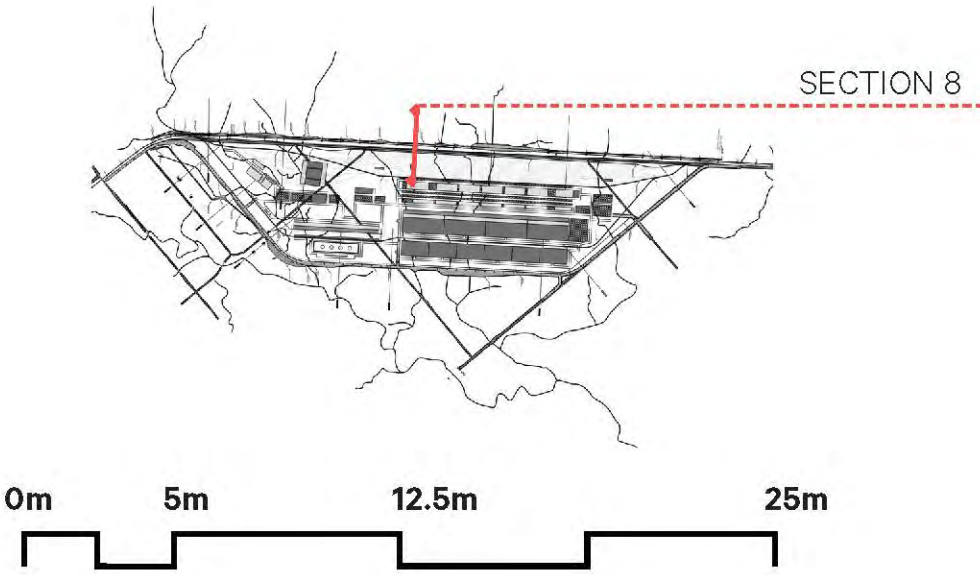  

SECTION 9 - SANGSTERS ROAD
DRAFT AND INDICATIVE
1:250@A1 / 1:500@A3

