

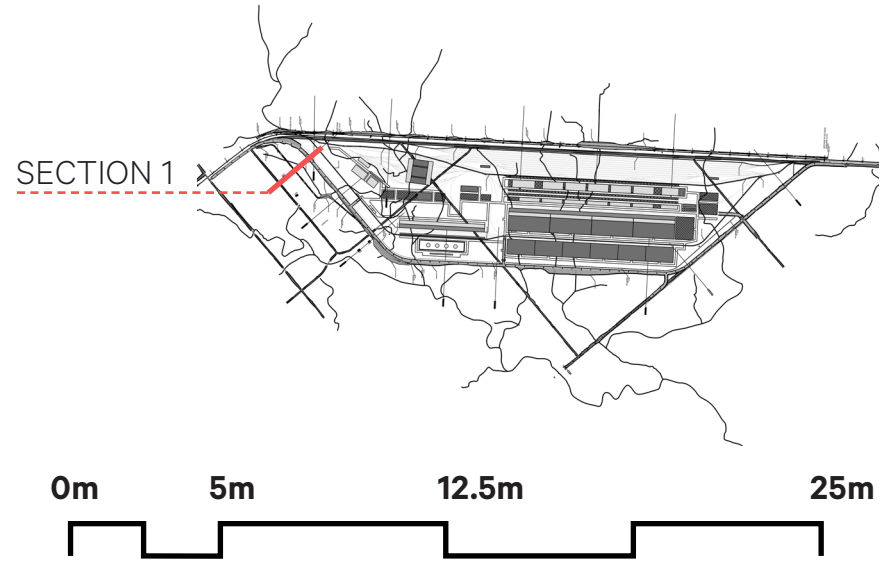
 


SECTION 1 - MAPLE ST
DRAFT AND INDICATIVE
1:250@A1 / 1:500@A3

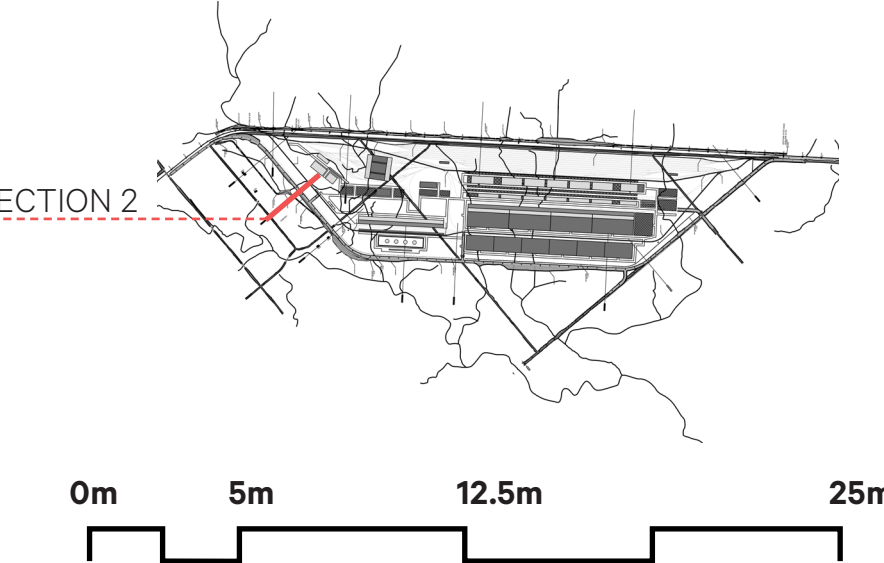

SECTION 2 - MAPLE ST
DRAFT AND INDICATIVE
1:250@A1 / 1:500@A3

 


KiwiRail Regional Freight Hub.
Landscape plan Cross Sections.
DRAFT AND INDICATIVE

Isthmus.


Copyright © Isthmus Group Ltd.
Job: 4198 Date: 12 February 2021 REV 2

Appendix 3, LVA, s92 Response

SECTION 3 - MANGAONE STREAM
DRAFT AND INDICATIVE
1:250@A1 / 1:500@A3

 

SECTION 4 - CLEVELY LINE
DRAFT AND INDICATIVE
1:250@A1 / 1:500@A3


 


KiwiRail Regional Freight Hub.
Landscape plan Cross Sections.
DRAFT AND INDICATIVE



Isthmus.

Copyright © Isthmus Group Ltd.
Job: 4198 Date: 12 February 2021 REV 2
Appendix 3, LVA, s92 Response

SECTION 5 - ROBERTS LINE
DRAFT AND INDICATIVE
1:250@A1 / 1500@A3


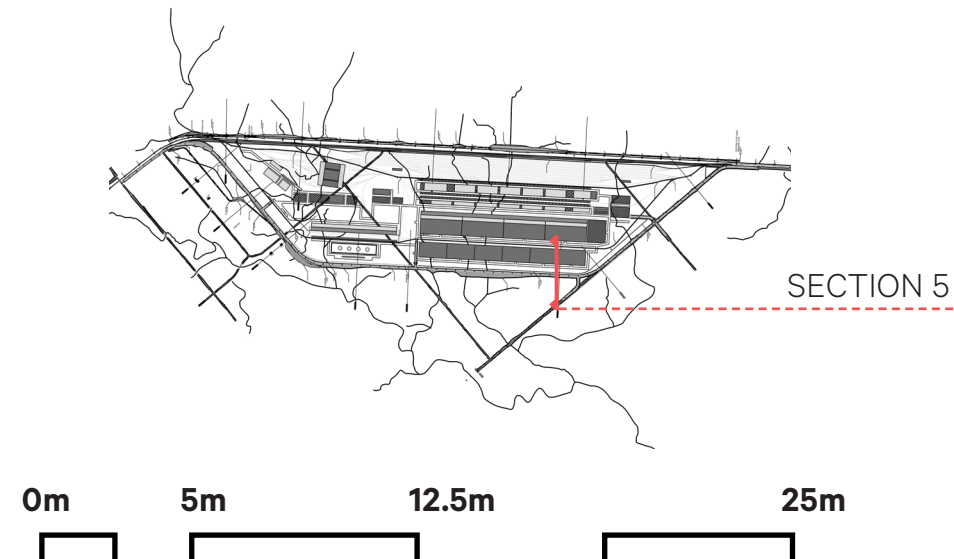
 


SECTION 6 - ROBERTS LINE
DRAFT AND INDICATIVE
1:250@A1 / 1500@A3

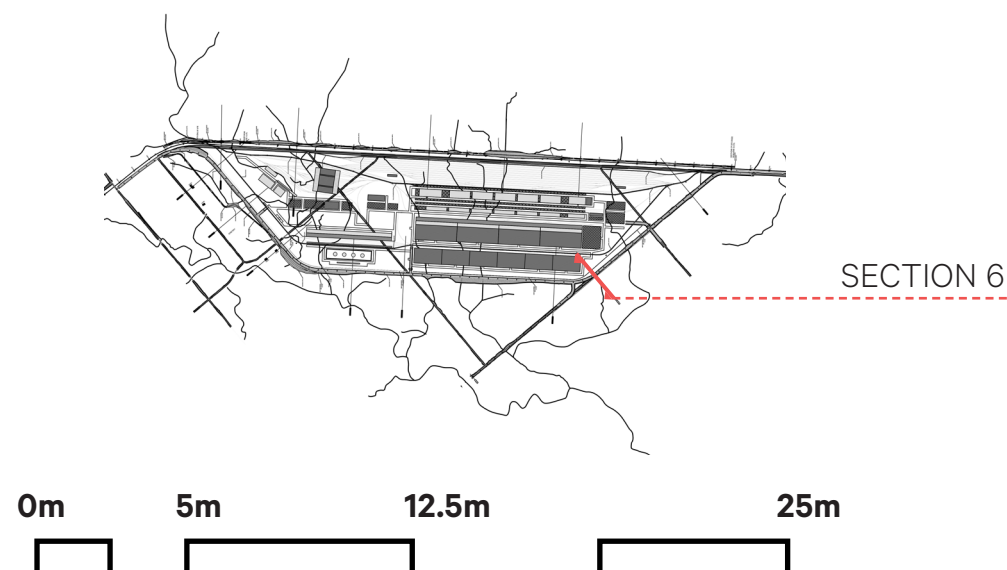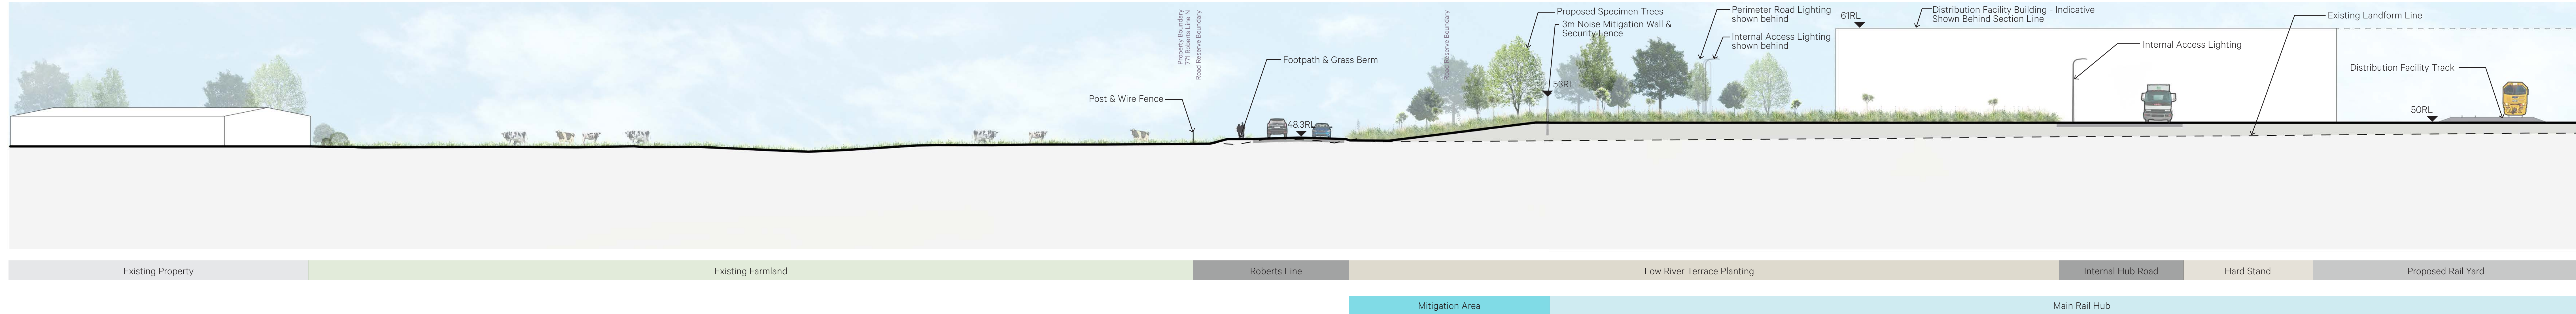

KiwiRail Regional Freight Hub.
Landscape plan Cross Sections.
DRAFT AND INDICATIVE

Isthmus.

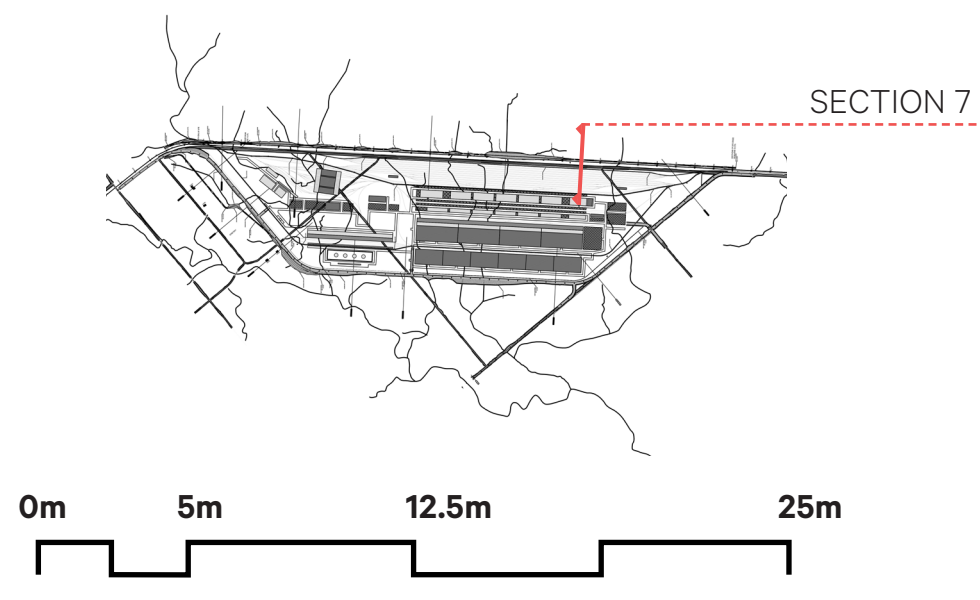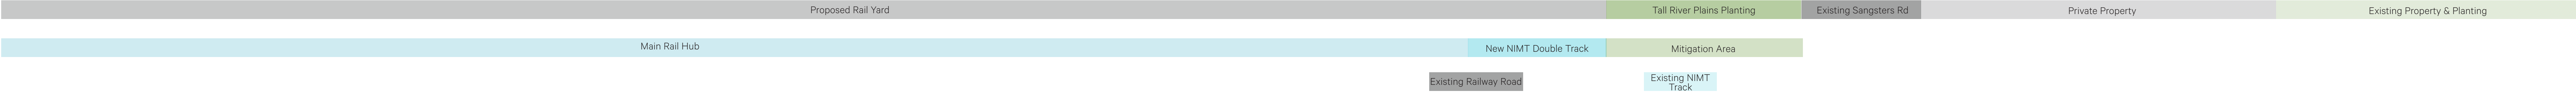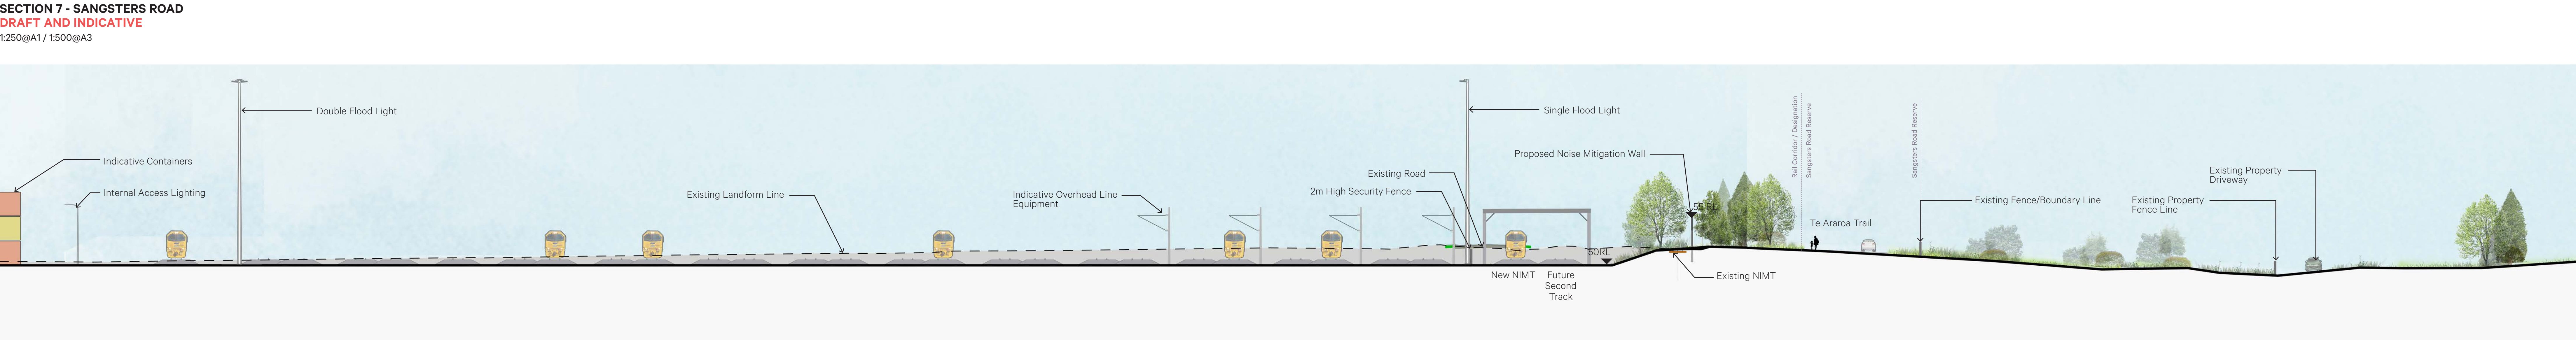

KiwiRail Regional Freight Hub.
Landscape plan Cross Sections.
DRAFT AND INDICATIVE

Isthmus.

Copyright © Isthmus Group Ltd.
Job: 4198 Date: 12 February 2021 REV 2
Appendix 3, LVA, s92 Response

